

Image capture: Sep 2016 © 2017 Google


Albany, New York



Google, Inc.

Street View - Sep 2016

**EXISTING CONDITIONS**

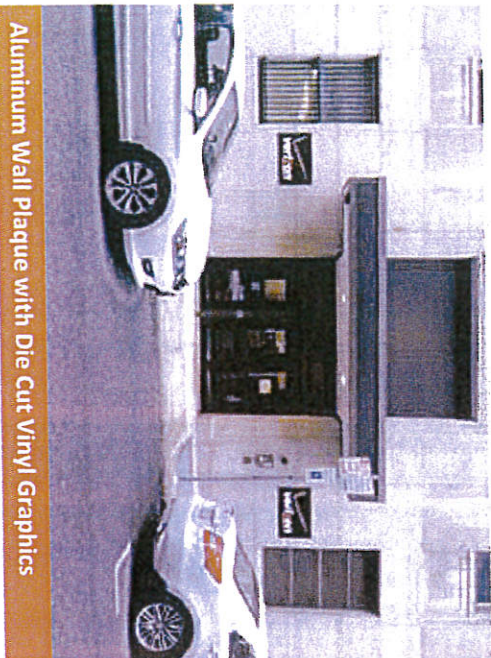


**Aluminum Wall Plaque with Die Cut Vinyl Graphics**

Existing Signs: 2'-2 3/4" h x 3'-6" w x 1/8" thick  
Existing "V": 4-3/4" high

**PROPOSED CONDITIONS**



**Aluminum Pan Sign**

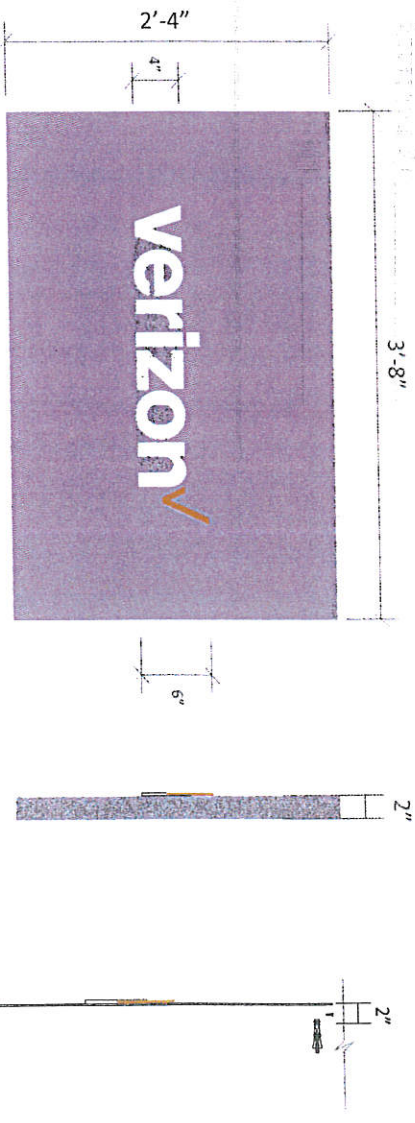


Scale: 3/4" = 1'-0"

Section Mounting Detail  
Scale: N.T.S.

**Corporate ID - Wall Sign ID Aluminum Pan Sign**

- Scale: As Noted
- Material: .090 aluminum pan formed wall sign with 1/4" thick painted aluminum, mechanically fastened flat cut letters.
- Finish: Background painted PMS Cool Grey 10C. Verizon letters painted white. Checkmark painted red to match PMS 485C.
- Illumination: N/A
- Size: 2'-4" high x 3'-8" wide x 2" deep.
- Font: "V" 4" high, 6" high (overall) x 27-5/8" wide (overall).  
Neue Haas Grotesk 65 Medium
- Mounting: Fasteners and hardware as required. Horizontal and vertical placement - mount in place of existing wall plaques - V.I.F. with Verizon.
- Quantity: Two (2)

**NOTES:** Remove existing pan sign. Powerwash wall. Repair/patch holes with colored silicone to match façade. New aluminum pan sign to be mounted in place of existing pan sign.

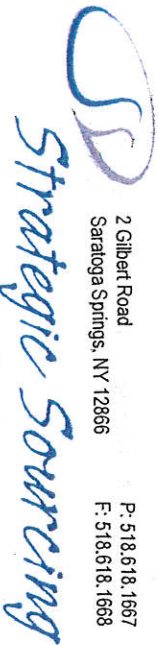

2 Gilbert Road  
Saratoga Springs, NY 12866

P: 518.618.1667  
F: 518.618.1688

*Strategic Sourcing*

Approved By: \_\_\_\_\_

**Project Name:** Verizon  
**Client:** Verizon  
**Building Address:** 158 State Street  
Albany, NY 12207

**Sign Type:** Aluminum Pan Sign

Date: \_\_\_\_\_

**Rev Date:** 7/7/17  
**Drawn By:** CO

Date: 7/7/17

Qty: 2

**Project Number:** 17-3029