


SITE LOCATION MAP

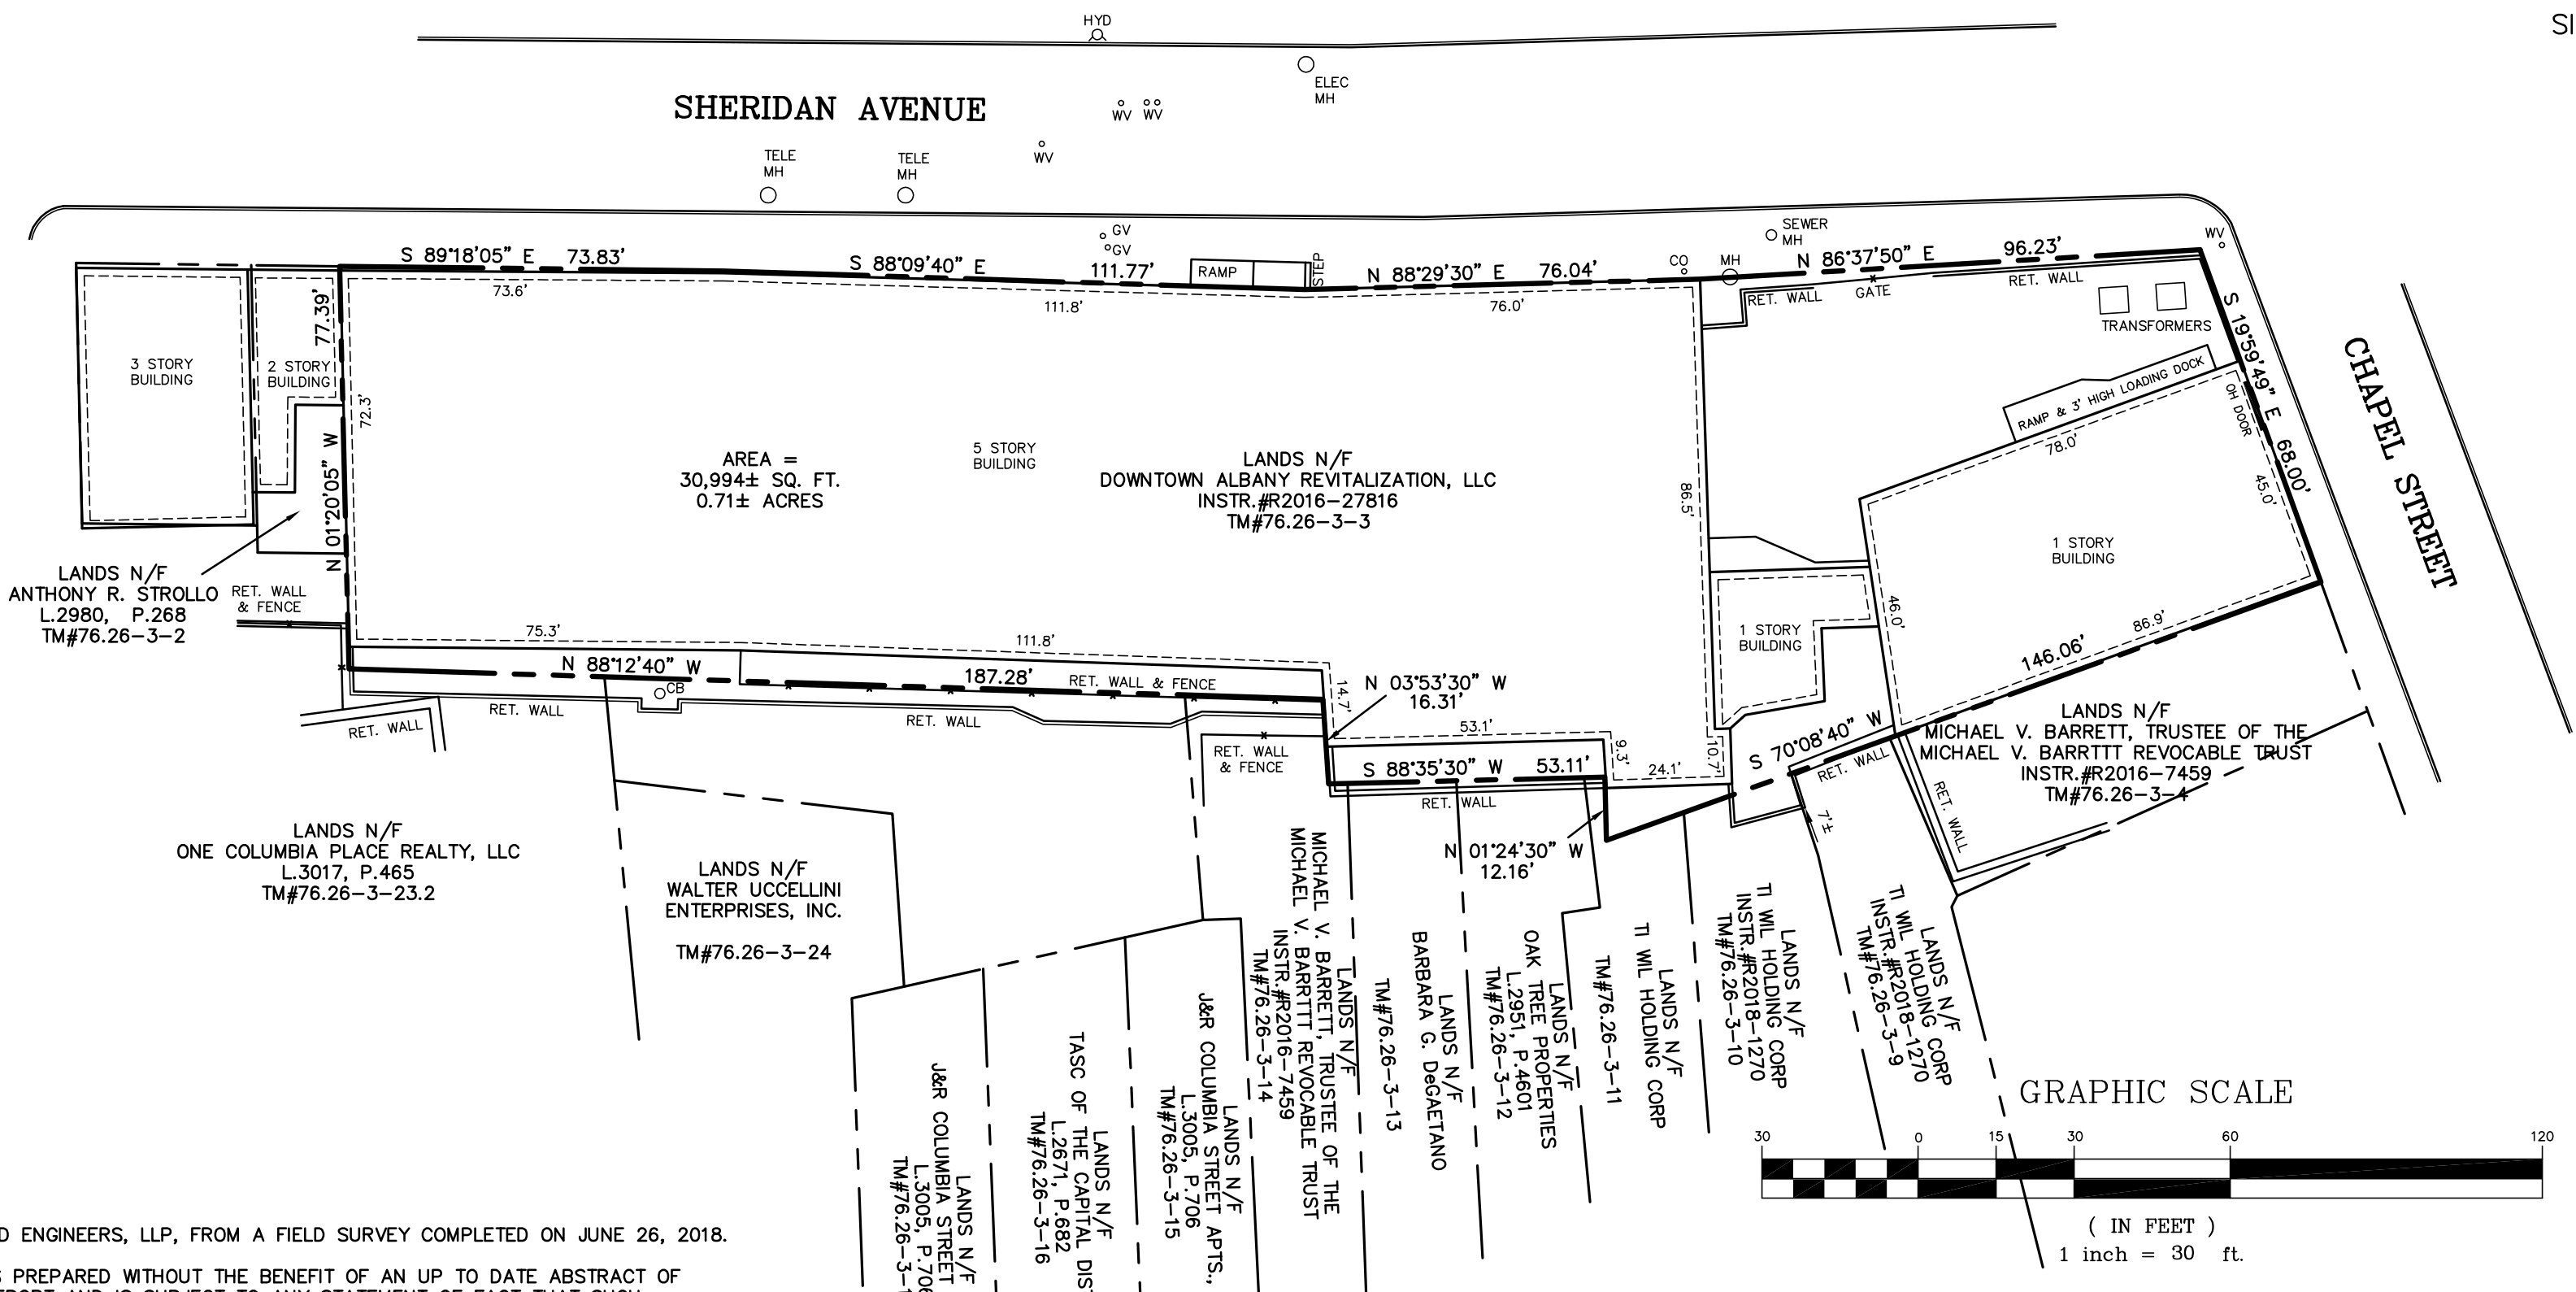

- SURVEYORS NOTES:**
- PREPARED BY ABD ENGINEERS, LLP, FROM A FIELD SURVEY COMPLETED ON JUNE 26, 2018.
  - THIS SURVEY WAS PREPARED WITHOUT THE BENEFIT OF AN UP TO DATE ABSTRACT OF TITLE OR TITLE REPORT AND IS SUBJECT TO ANY STATEMENT OF FACT THAT SUCH ABSTRACT OF TITLE OR TITLE REPORT MAY REVEAL. NO SEARCH OF THE PUBLIC RECORD WAS MADE FOR EASEMENTS, COVENANTS, AND/OR RESTRICTIONS SPECIFICALLY AFFECTING THIS PARCEL.
  - UNDERGROUND IMPROVEMENTS OR ENCROACHMENTS ARE SHOWN FROM FIELD LOCATIONS (IF POSSIBLE) AND OTHERS ARE SHOWN FROM RECORD DATA. THEIR EXACT LOCATION MAY BE DIFFERENT FROM THAT SHOWN AND OTHER HIDDEN UNDERGROUND IMPROVEMENTS MAY EXIST. NO CERTIFICATION IS MADE TO THE ACCURACIES OF UNDERGROUND LOCATIONS. CALL DIG SAFLEY NEW YORK BY DIALING 811 PRIOR TO ANY EXCAVATING, BLASTING, DRILLING, OR DRIVING.
  - CORNER MARKERS HAVE NOT BEEN SET UNLESS OTHERWISE INDICATED HEREON.

**DEED REFERENCE:**  
 DEED TO DOWNTOWN ALBANY REVITALIZATION, LLC FROM UNION ASSOCIATES, DATED NOVEMBER 17, 2016, AND RECORDED IN THE ALBANY COUNTY CLERK'S OFFICE ON NOVEMBER 23, 2016 AS INSTRUMENT #R2016-27816.

NO.	REVISION	BY	DATE

**LEGEND**

- GV ○ GAS VALVE
- WV ○ WATER VALVE
- WSD ○ WATER SHUT OFF
- MH ○ MANHOLE
- CB □ CATCH BASIN
- PP □ UTILITY POLE
- LP ☆ LIGHT POLE
- IRF ● IRON ROD FOUND
- IPF ● IRON PIPE FOUND
- CIRF ● CAPPED IRON ROD FOUND
- CIRS ● CAPPED IRON ROD SET
- MAG ○ MAG NAIL
- A11 ○ WETLAND FLAG
- SIGN
- GAS LINE
- TELEPHONE LINE
- WATER LINE
- UGE — UNDERGROUND ELEC LINE
- ST — STORM LINE
- S — SANITARY LINE
- OH — OVERHEAD UTIL.

UNAUTHORIZED ALTERATIONS OR ADDITIONS TO THIS SURVEY MAP IS A VIOLATION OF SECTION 7209 OF THE NEW YORK STATE EDUCATION LAW. COPIES OF THIS SURVEY MAP NOT BEARING THE LAND SURVEYOR'S EMBOSSED SEAL SHALL NOT BE CONSIDERED TO BE VALID COPIES.  
 CERTIFICATIONS INDICATED OR APPLIED HEREON SHALL ONLY RUN TO THE PARTY FOR WHOM THE SURVEY WAS PREPARED, & ON HIS BEHALF TO THE ADDITIONAL PARTIES LISTED HEREON. CERTIFICATIONS ARE NOT TRANSFERABLE TO ADDITIONAL PARTIES OR SUBSEQUENT OWNERS NOT LISTED HEREON.



## MAP SHOWING SURVEY OF 16 SHERIDAN AVENUE

CITY OF ALBANY		COUNTY OF ALBANY	
STATE OF NEW YORK			
<b>ABD ENGINEERS, LLP</b>			
411 Union Street Schenectady, NY 12305 518-377-0315 Fax 518-377-0379 www.abdeng.com			
DATE:	SCALE:	DWG.	SHEET OF
JUNE 28, 2018	1" = 30'	5005B-P1	1 1