


SITE LOCATION MAP

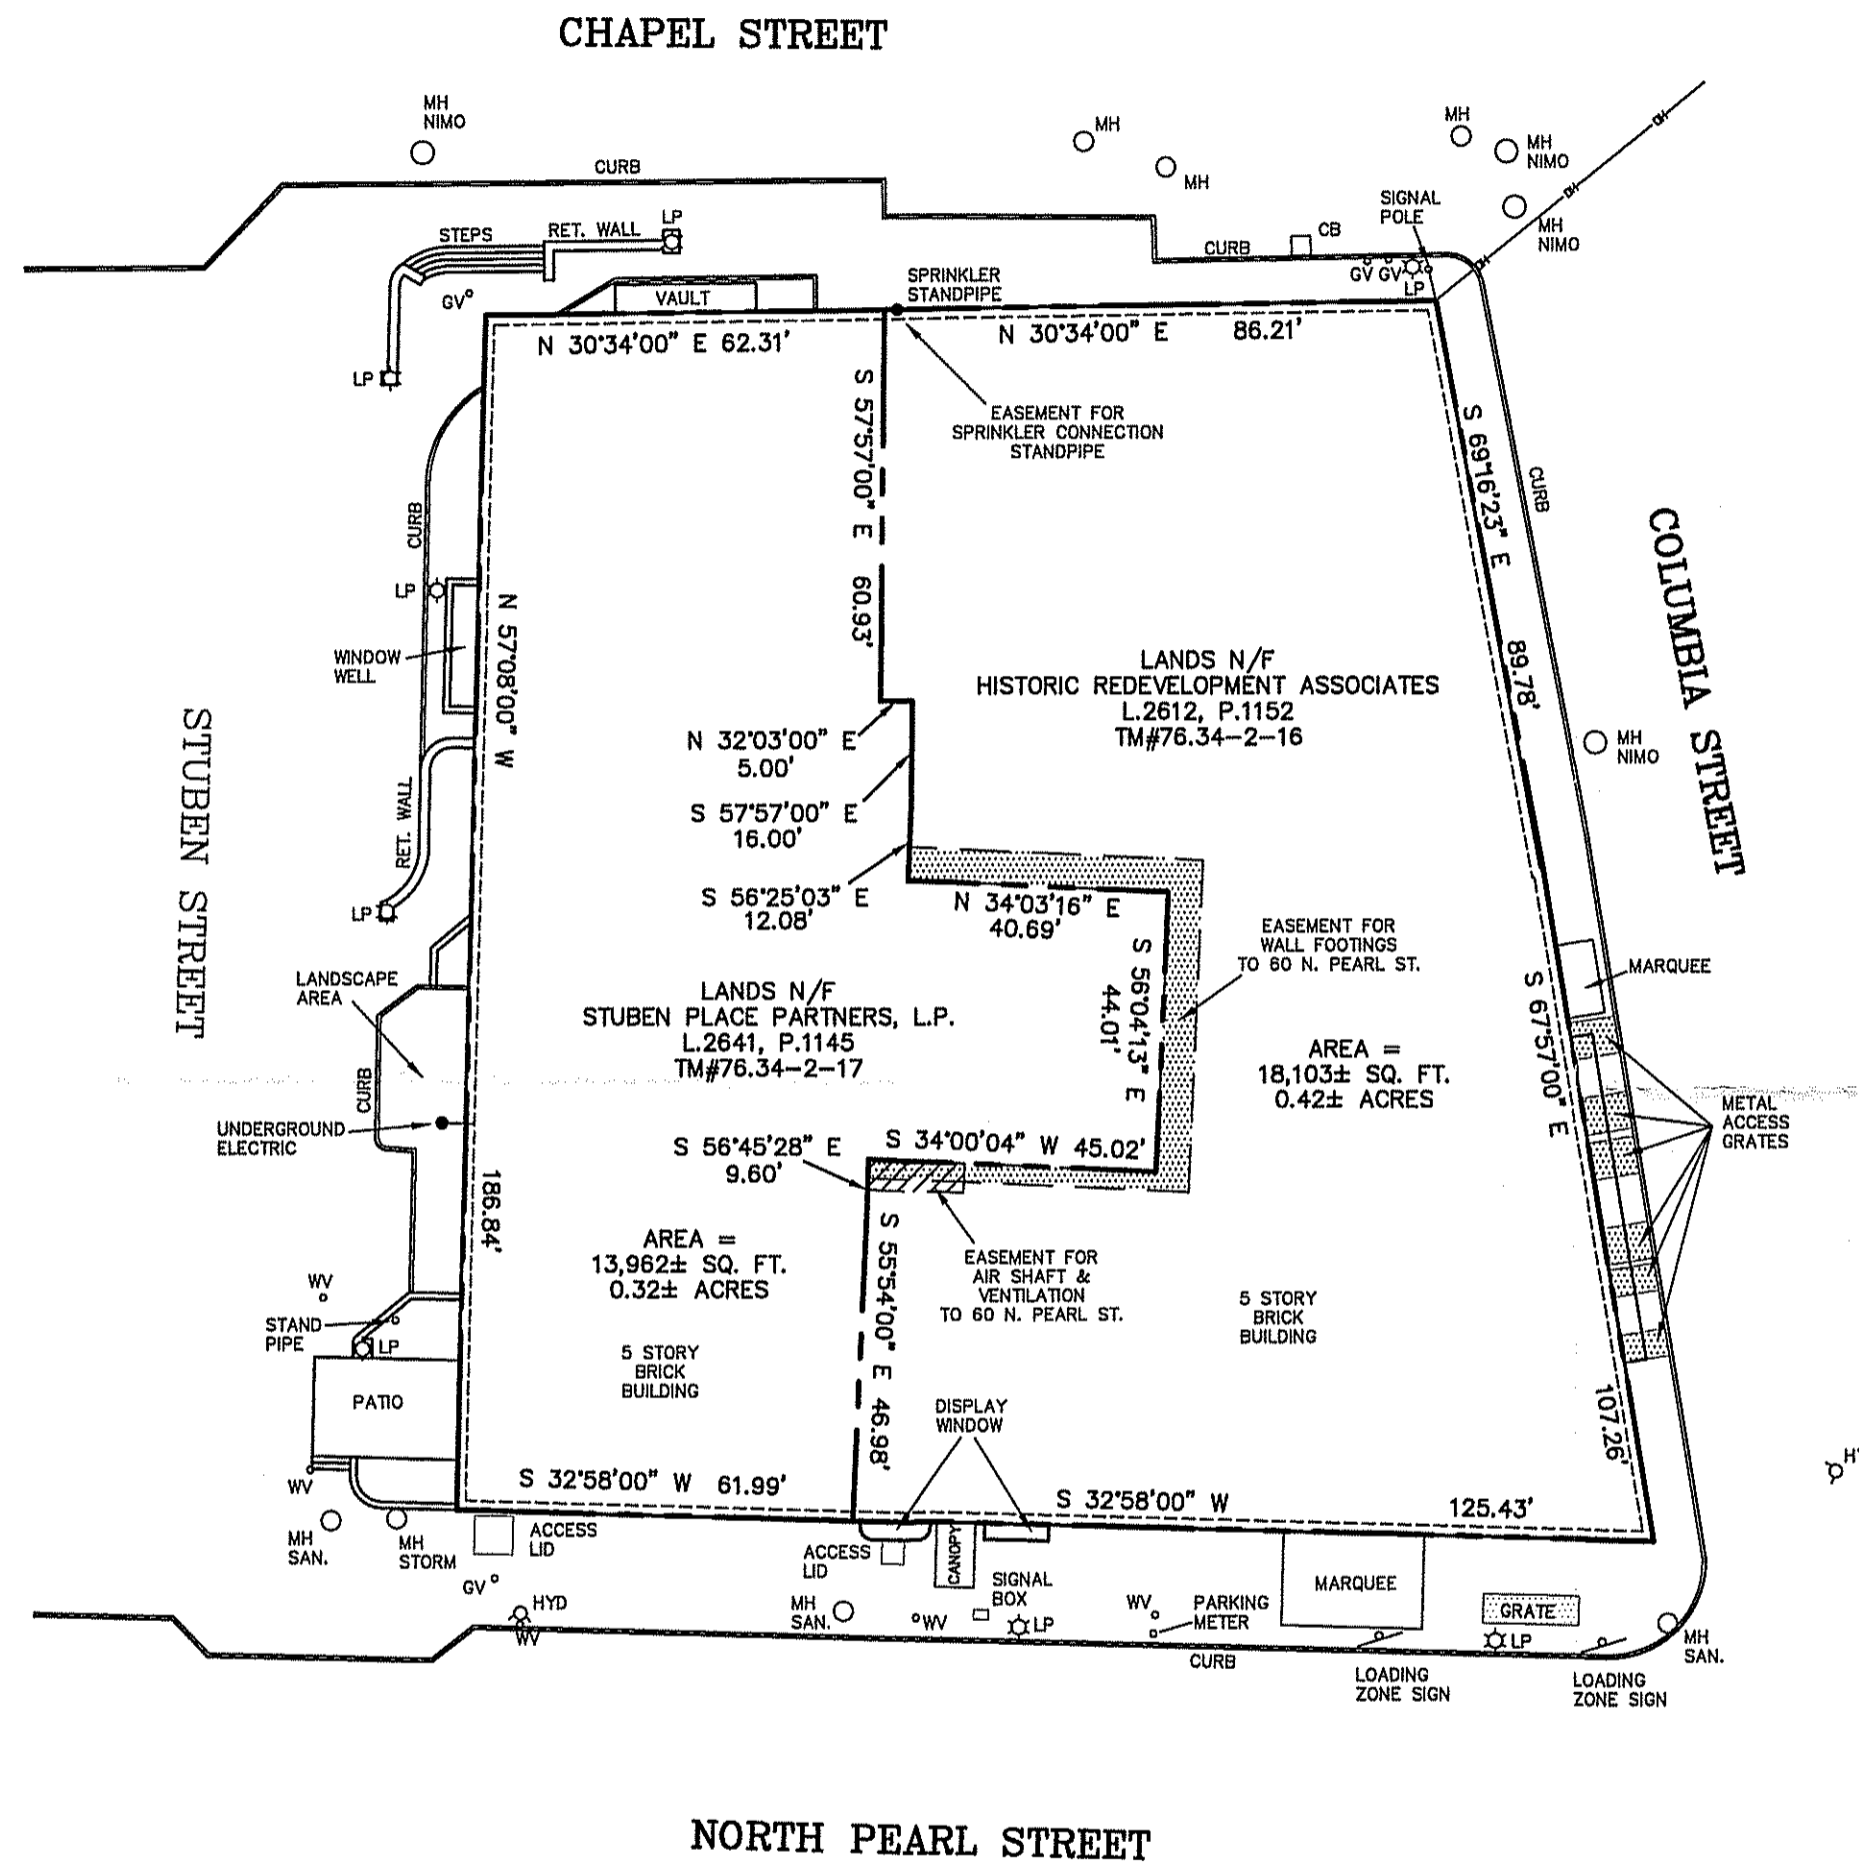


**SURVEYORS NOTES:**

1. PREPARED BY ABD ENGINEERS, LLP, FROM A FIELD SURVEY COMPLETED ON JUNE 7, 2018.
2. THIS SURVEY WAS PREPARED WITHOUT THE BENEFIT OF AN UP TO DATE ABSTRACT OF TITLE OR TITLE REPORT AND IS SUBJECT TO ANY STATEMENT OF FACT THAT SUCH ABSTRACT OF TITLE OR TITLE REPORT MAY REVEAL. NO SEARCH OF THE PUBLIC RECORD WAS MADE FOR EASEMENTS, COVENANTS, AND/OR RESTRICTIONS SPECIFICALLY AFFECTING THIS PARCEL.
3. UNDERGROUND IMPROVEMENTS OR ENCROACHMENTS ARE SHOWN FROM FIELD LOCATIONS (IF POSSIBLE) AND OTHERS ARE SHOWN FROM RECORD DATA. THEIR EXACT LOCATION MAY BE DIFFERENT FROM THAT SHOWN AND OTHER HIDDEN UNDERGROUND IMPROVEMENTS MAY EXIST. NO CERTIFICATION IS MADE TO THE ACCURACIES OF UNDERGROUND LOCATIONS. CALL DIG SAFELY NEW YORK BY DIALING 811 PRIOR TO ANY EXCAVATING, BLASTING, DRILLING, OR DRIVING.
4. CORNER MARKERS HAVE NOT BEEN SET UNLESS OTHERWISE INDICATED HEREON.

**DEED REFERENCE:**

1. DEED TO HISTORIC REDEVELOPMENT ASSOCIATES FROM CITY OF ALBANY INDUSTRIAL DEVELOPMENT AGENCY, DATED JUNE 18, 1998, AND RECORDED IN THE ALBANY COUNTY CLERK'S OFFICE ON SEPTEMBER 18, 1998 IN LIBER 2612 AT PAGE 1152.
2. DEED TO STUBEN PLACE PARTNERS, L.P. FROM STUBEN PLACE PARTNERS, DATED OCTOBER 15, 1999, AND RECORDED IN THE ALBANY COUNTY CLERK'S OFFICE ON OCTOBER 21, 1999 IN LIBER 2641 AT PAGE 1145.

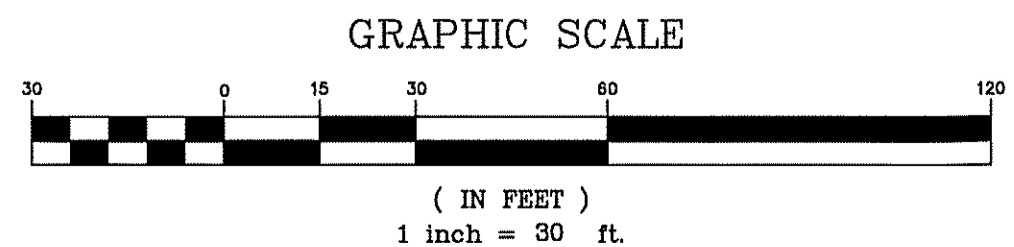

NO.	REVISION	BY	DATE

UNAUTHORIZED ALTERATIONS OR ADDITIONS TO THIS SURVEY MAP IS A VIOLATION OF SECTION 7209 OF THE NEW YORK STATE EDUCATION LAW. COPIES OF THIS SURVEY MAP NOT BEARING THE LAND SURVEYOR'S EMBOSSED SEAL SHALL NOT BE CONSIDERED TO BE VALID COPIES.

CERTIFICATIONS INDICATED OR APPLIED HEREON SHALL ONLY RUN TO THE PARTY FOR WHOM THE SURVEY WAS PREPARED, & ON HIS BEHALF TO THE ADDITIONAL PARTIES LISTED HEREON. CERTIFICATIONS ARE NOT TRANSFERABLE TO ADDITIONAL PARTIES OR SUBSEQUENT OWNERS NOT LISTED HEREON.

MARK C. BLACKSTONE, P.L.S.  
N.Y.S. LICENSE NO. 49542

## MAP SHOWING SURVEY OF 76 NORTH PEARL STREET & 1 STUBEN STREET

CITY OF ALBANY	COUNTY OF ALBANY		
STATE OF NEW YORK			
<b>ABD ENGINEERS, LLP</b>			
411 Union Street Schenectady, NY 12305 518-377-0315 Fax 518-377-0379 www.abdeng.com			
DATE: JUNE 8, 2018	SCALE: 1" = 30'	DWG. 5005A-P	SHEET OF 1 1