


1/8"=1'-0"



DESIGN LOGIC ARCHITECTS, PC
INNOVATIVE EXTERIOR AND INTERIOR PLANNING
18 COMPUTER DRIVE EAST, SUITE 103
ALBANY, NEW YORK 12205
PH 518.426.8880
www.designlogicarchitects.com

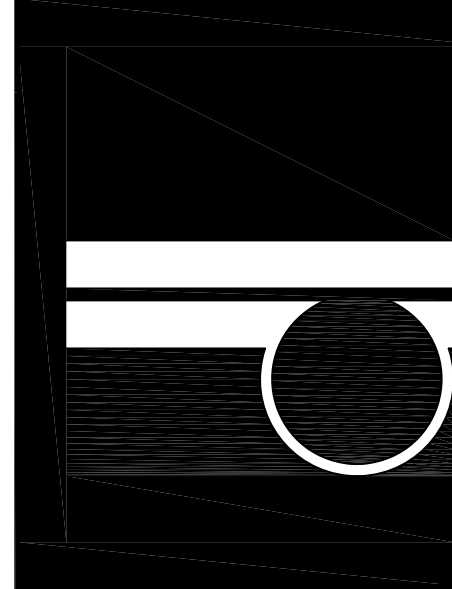


THIS WORK WAS PREPARED BY ME
OR UNDER MY SUPERVISION AND
CONSTRUCTION OF THIS PROJECT
WILL BE UNDER MY OBSERVATION.

KENMORE REDEVELOPMENT PROJECT
74 NORTH PEARL STREET
CITY OF ALBANY, NEW YORK
OVERALL PLAN FIRST FLOOR


SCALE:	AS NOTED	REVISIONS:
DATE:	5/9/2018	07/20/2018
DRAWN:	RJB	07/31/2018
SHEET#	A1.1	08/10/2018

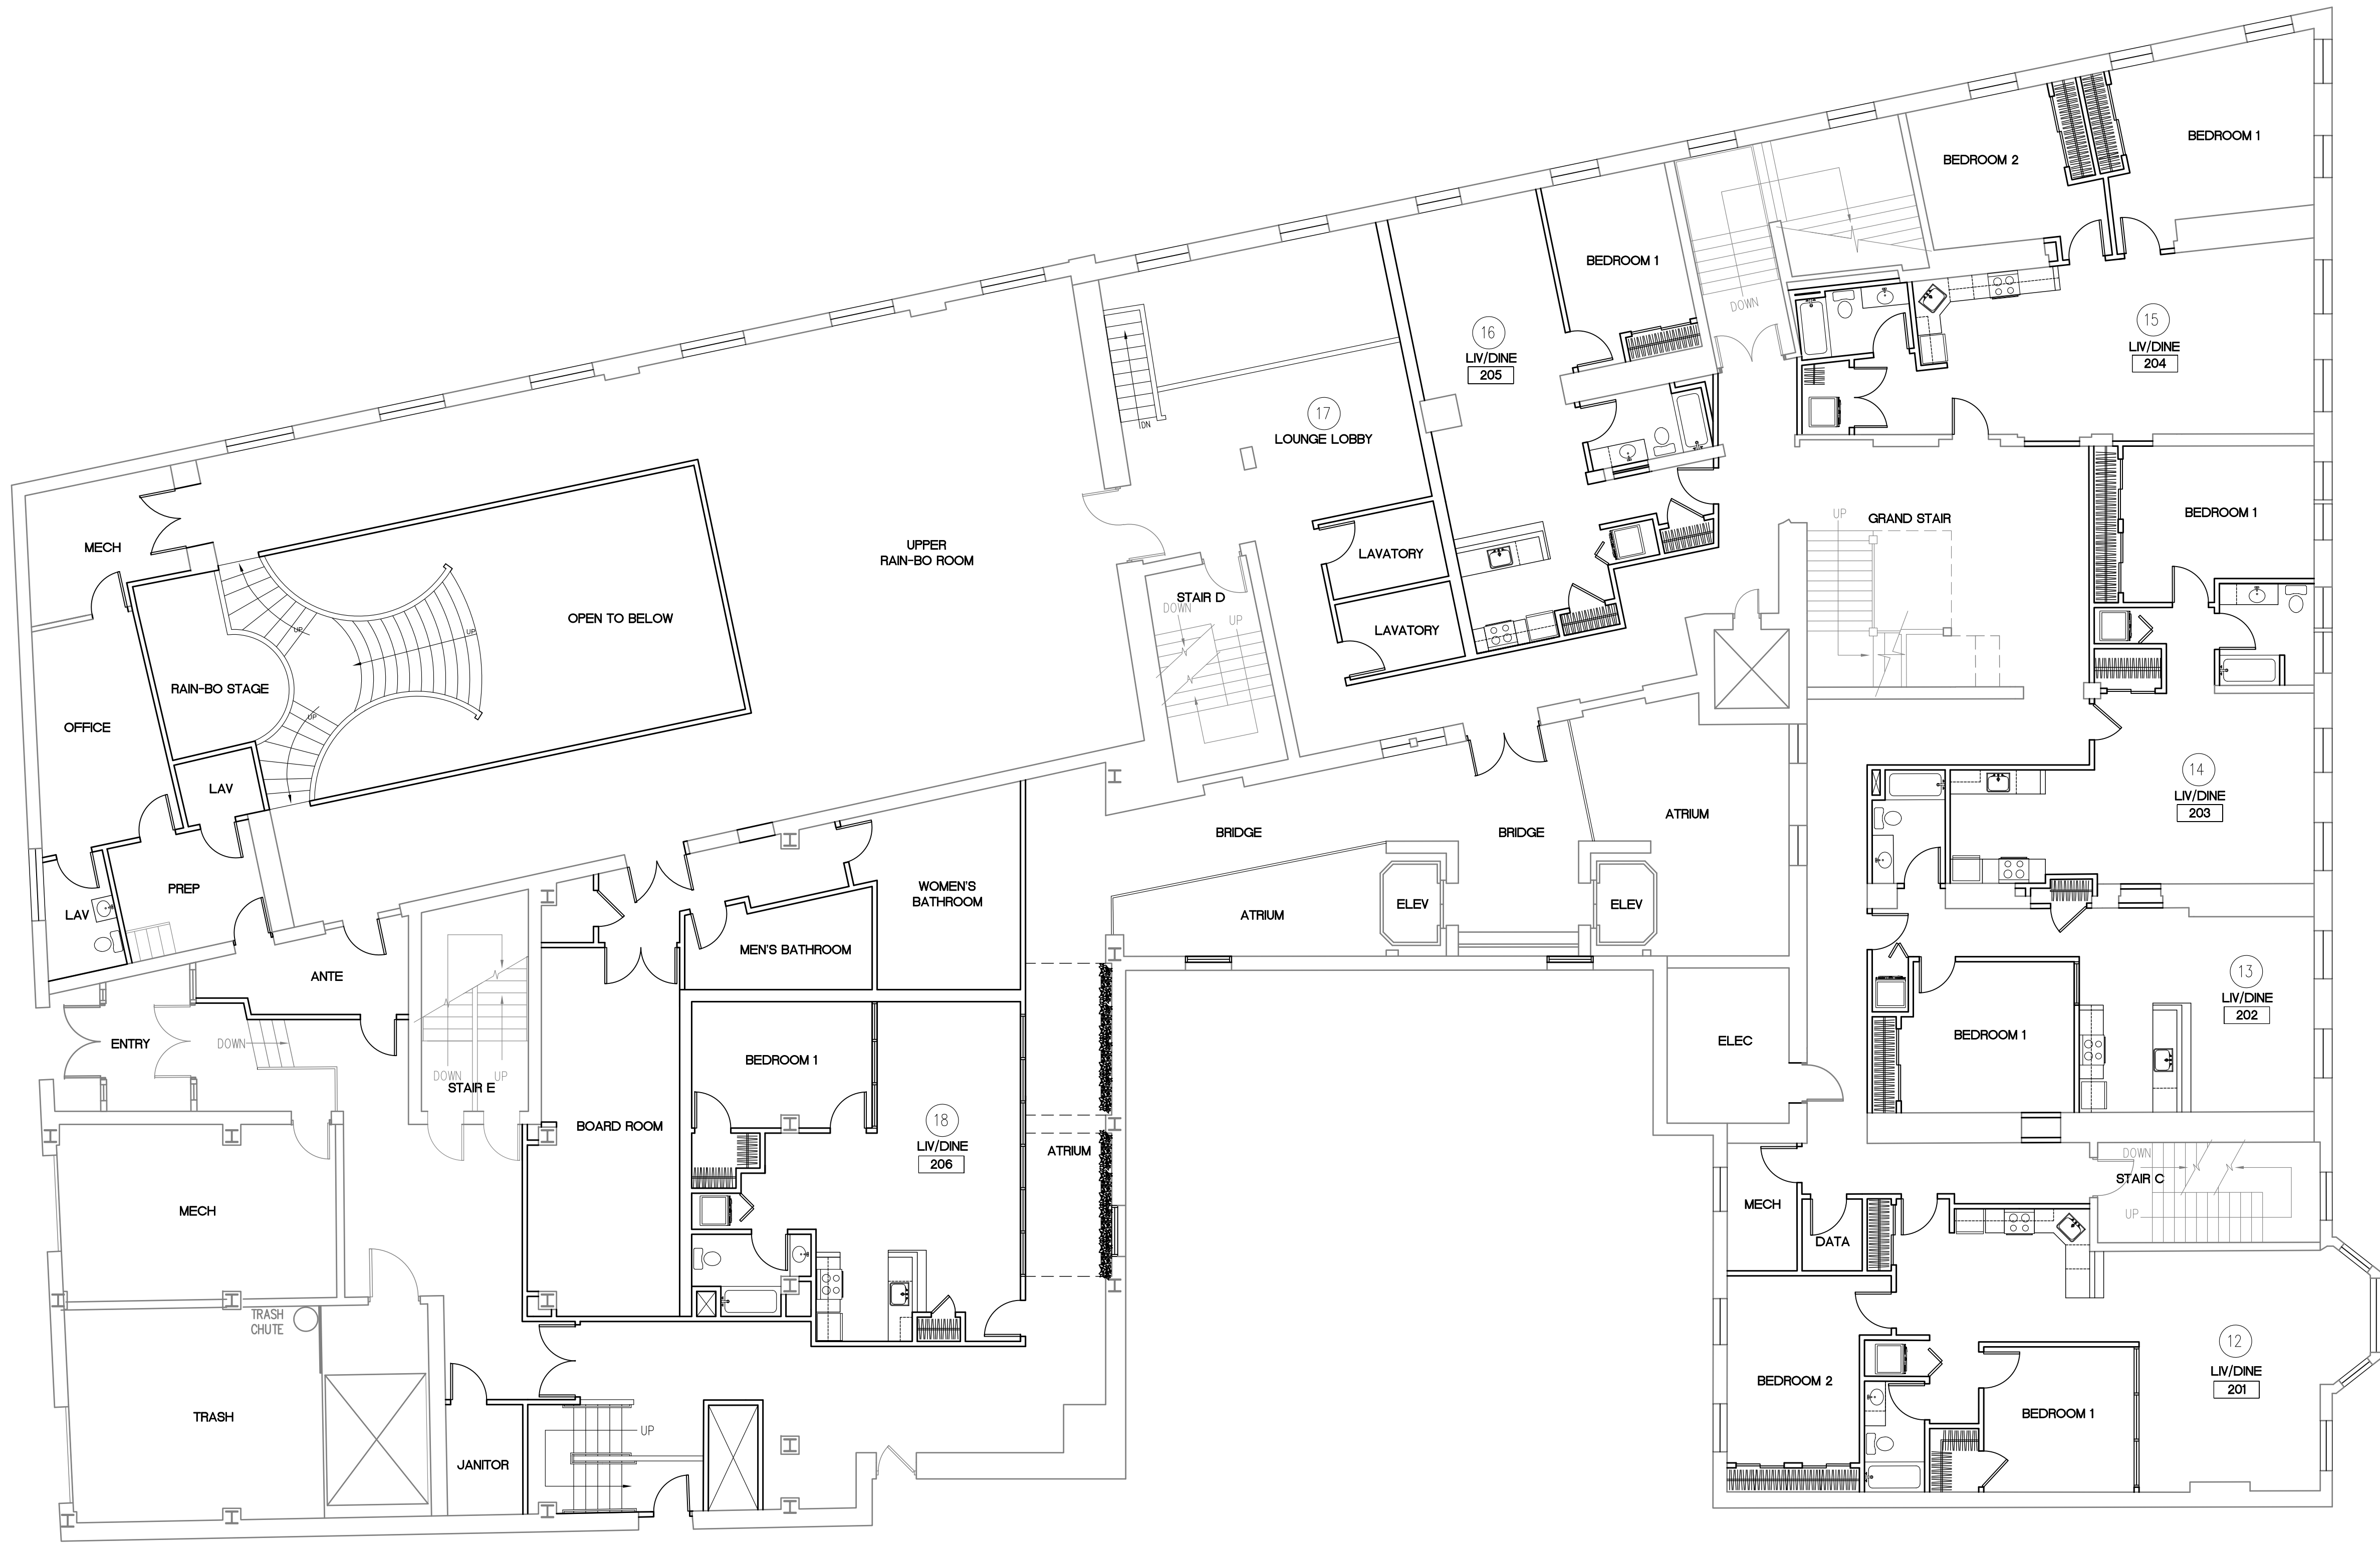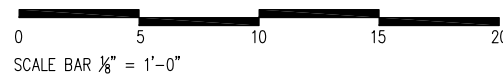

1/8"=1'-0"

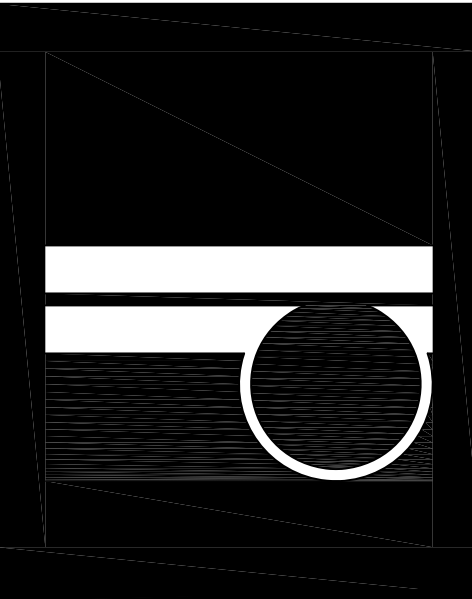SCALE:		AS NOTED	REVISIONS:	KENMORE REDEVELOPMENT PROJECT			DESIGN LOGIC ARCHITECTS, PC INNOVATIVE EXTERIOR AND INTERIOR PLANNING 18 COMPUTER DRIVE EAST, SUITE 103 ALBANY, NEW YORK 12205 PH 518.426.8880 www.designlogicarchitects.com
DATE:		5/9/2018	△	74 NORTH PEARL STREET			
DRAWN:		RJB	△	CITY OF ALBANY, NEW YORK			
SHEET#		A1.2	△	OVERALL PLAN SECOND FLOOR			

0 5 10 15 20
SCALE BAR 1/8" = 1'-0"

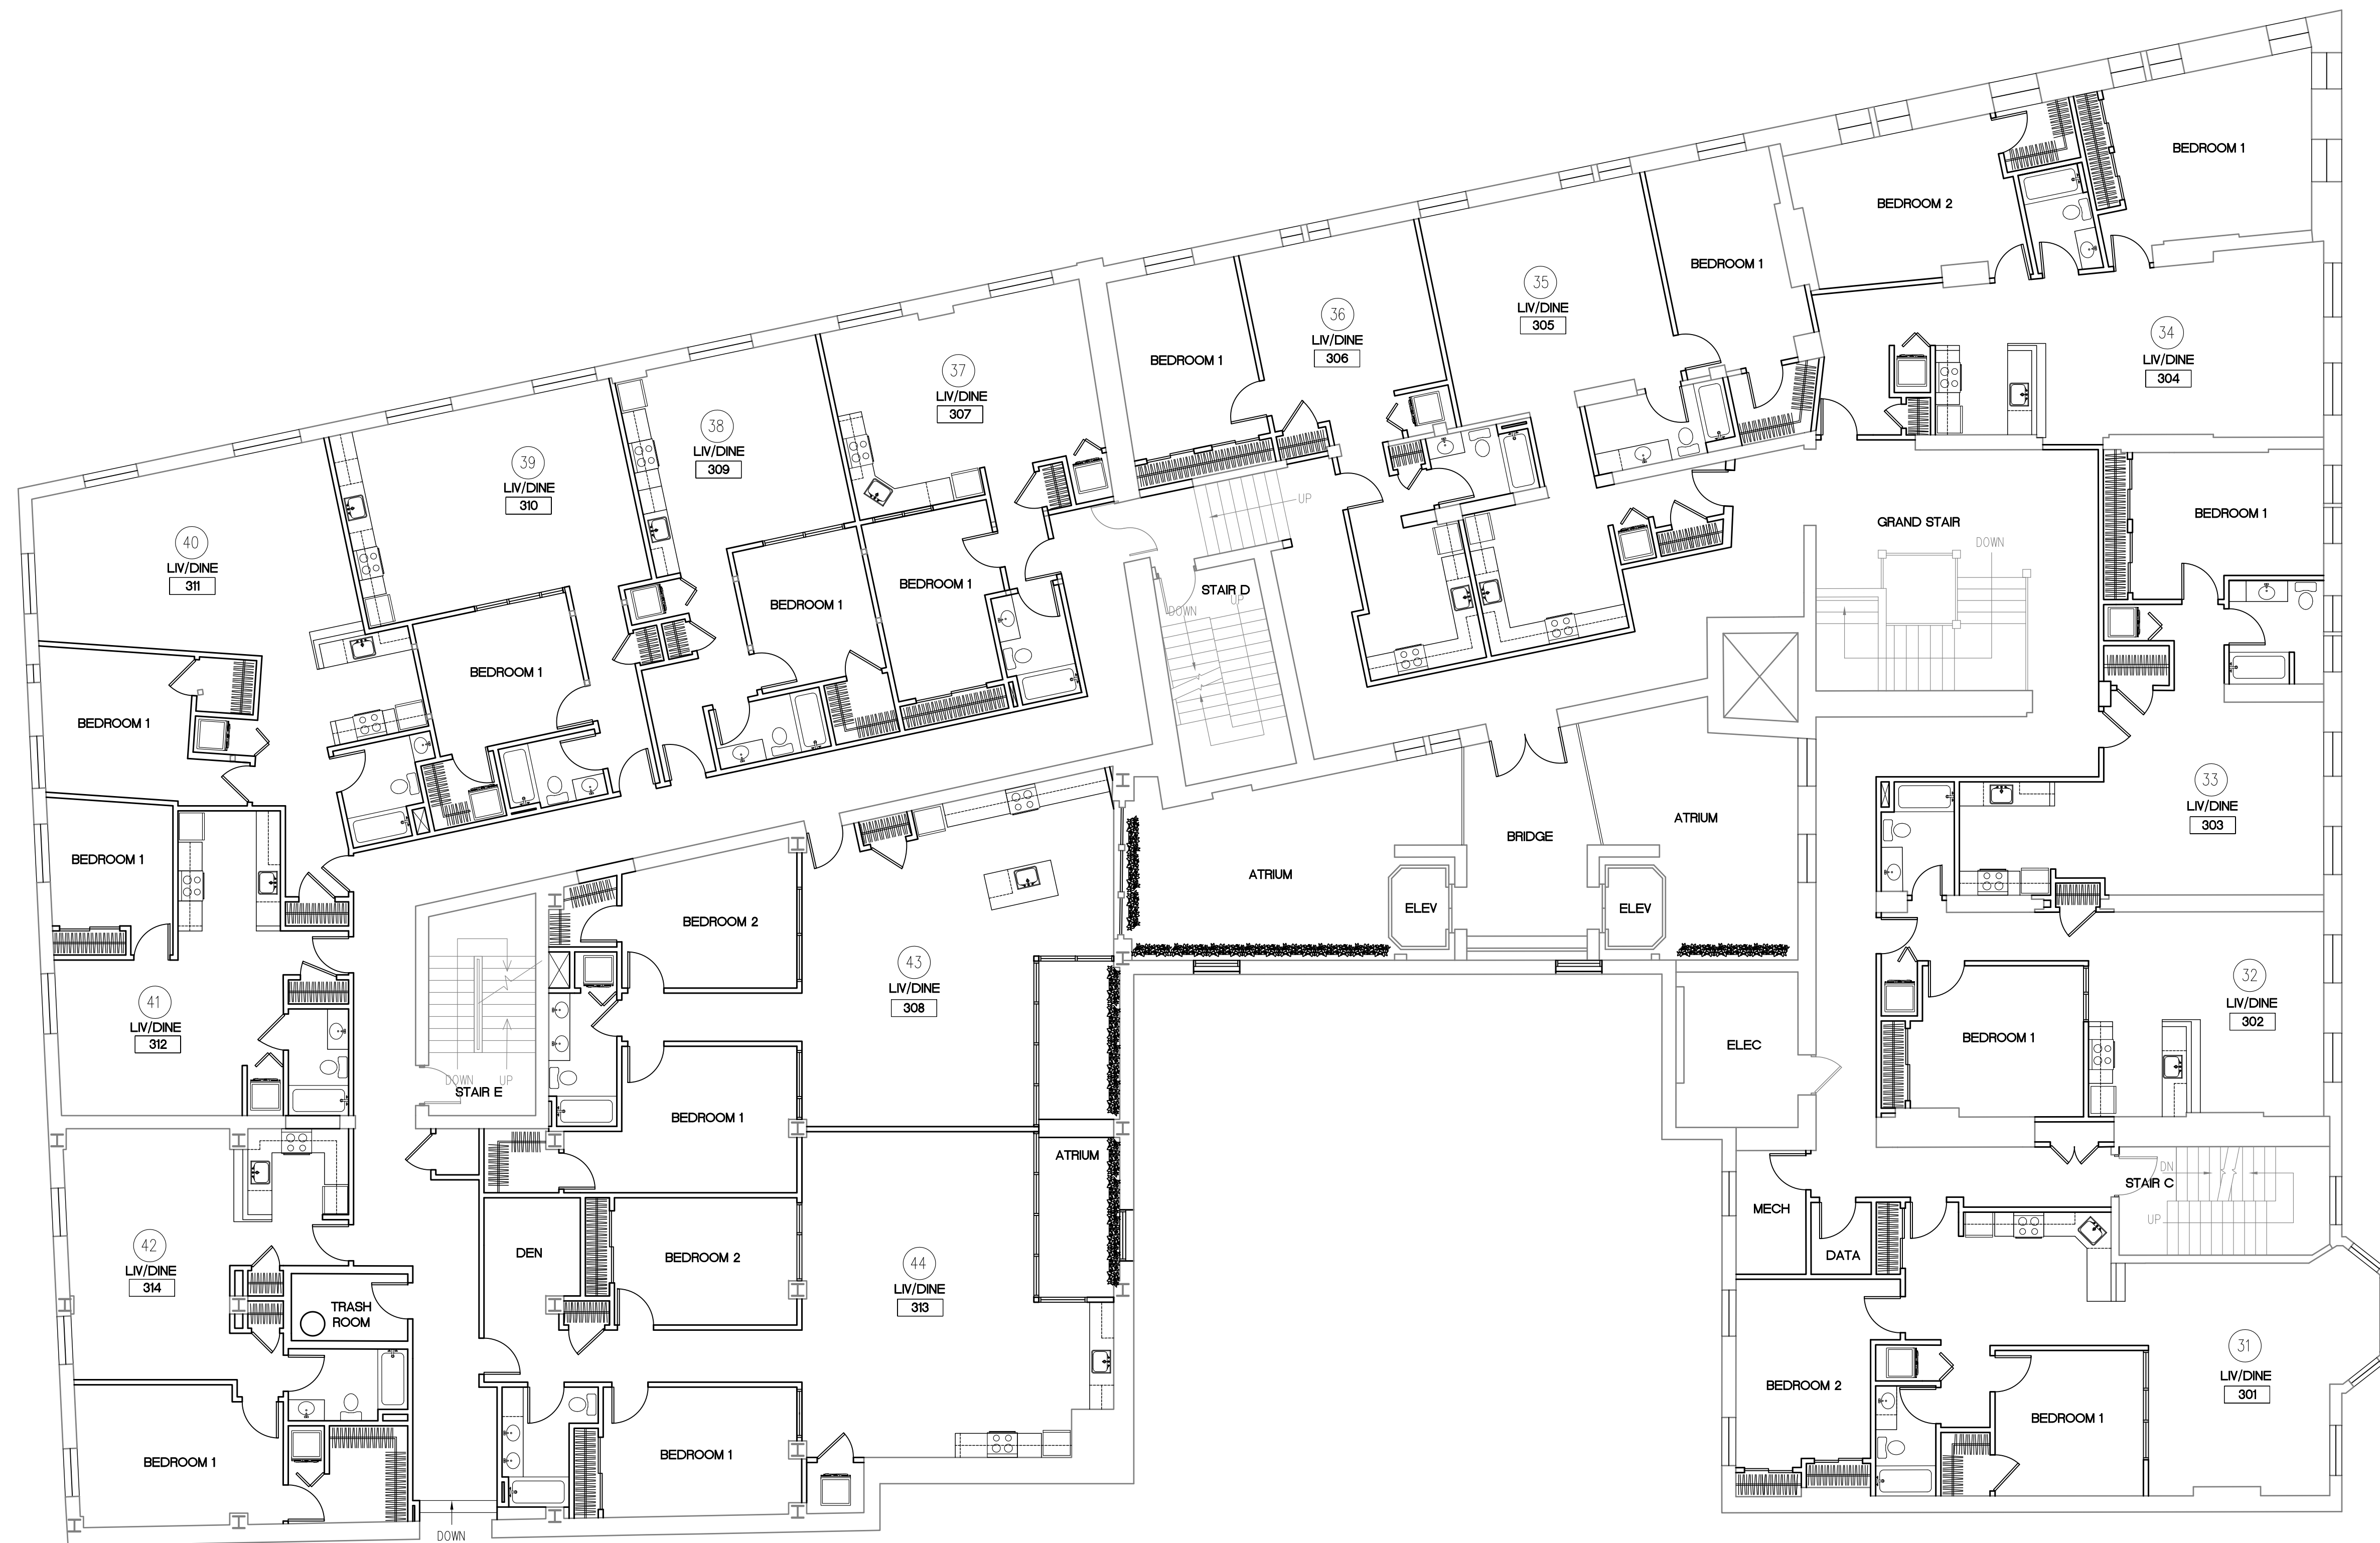


1/8"=1'-0"

KENMORE REDEVELOPMENT PROJECT

74 NORTH PEARL STREET
CITY OF ALBANY, NEW YORK


OVERALL PLAN THIRD FLOOR

DESIGN LOGIC ARCHITECTS, PC
INNOVATIVE EXTERIOR AND INTERIOR PLANNING
18 COMPUTER DRIVE EAST, SUITE 103
ALBANY, NEW YORK 12205
PH 518.426.8880
www.designlogicarchitects.com

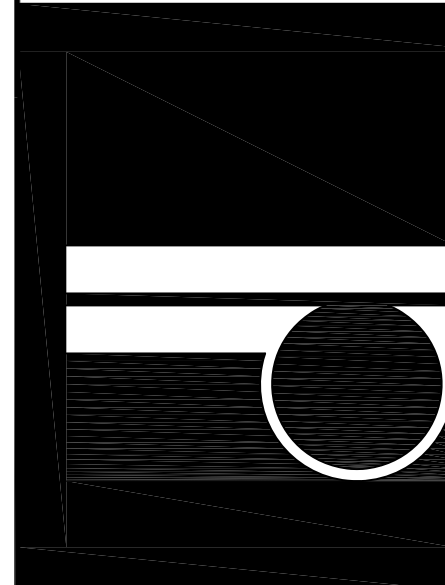


THIS WORK WAS PREPARED BY ME
OR UNDER MY SUPERVISION AND
CONSTRUCTION OF THIS PROJECT
WILL BE UNDER MY OBSERVATION.

SCALE:	AS NOTED	REVISIONS:
DATE:	5/9/2018	07/20/2018
DRAWN:	RJB	07/31/2018
SHEET#	A1.3	08/10/2018

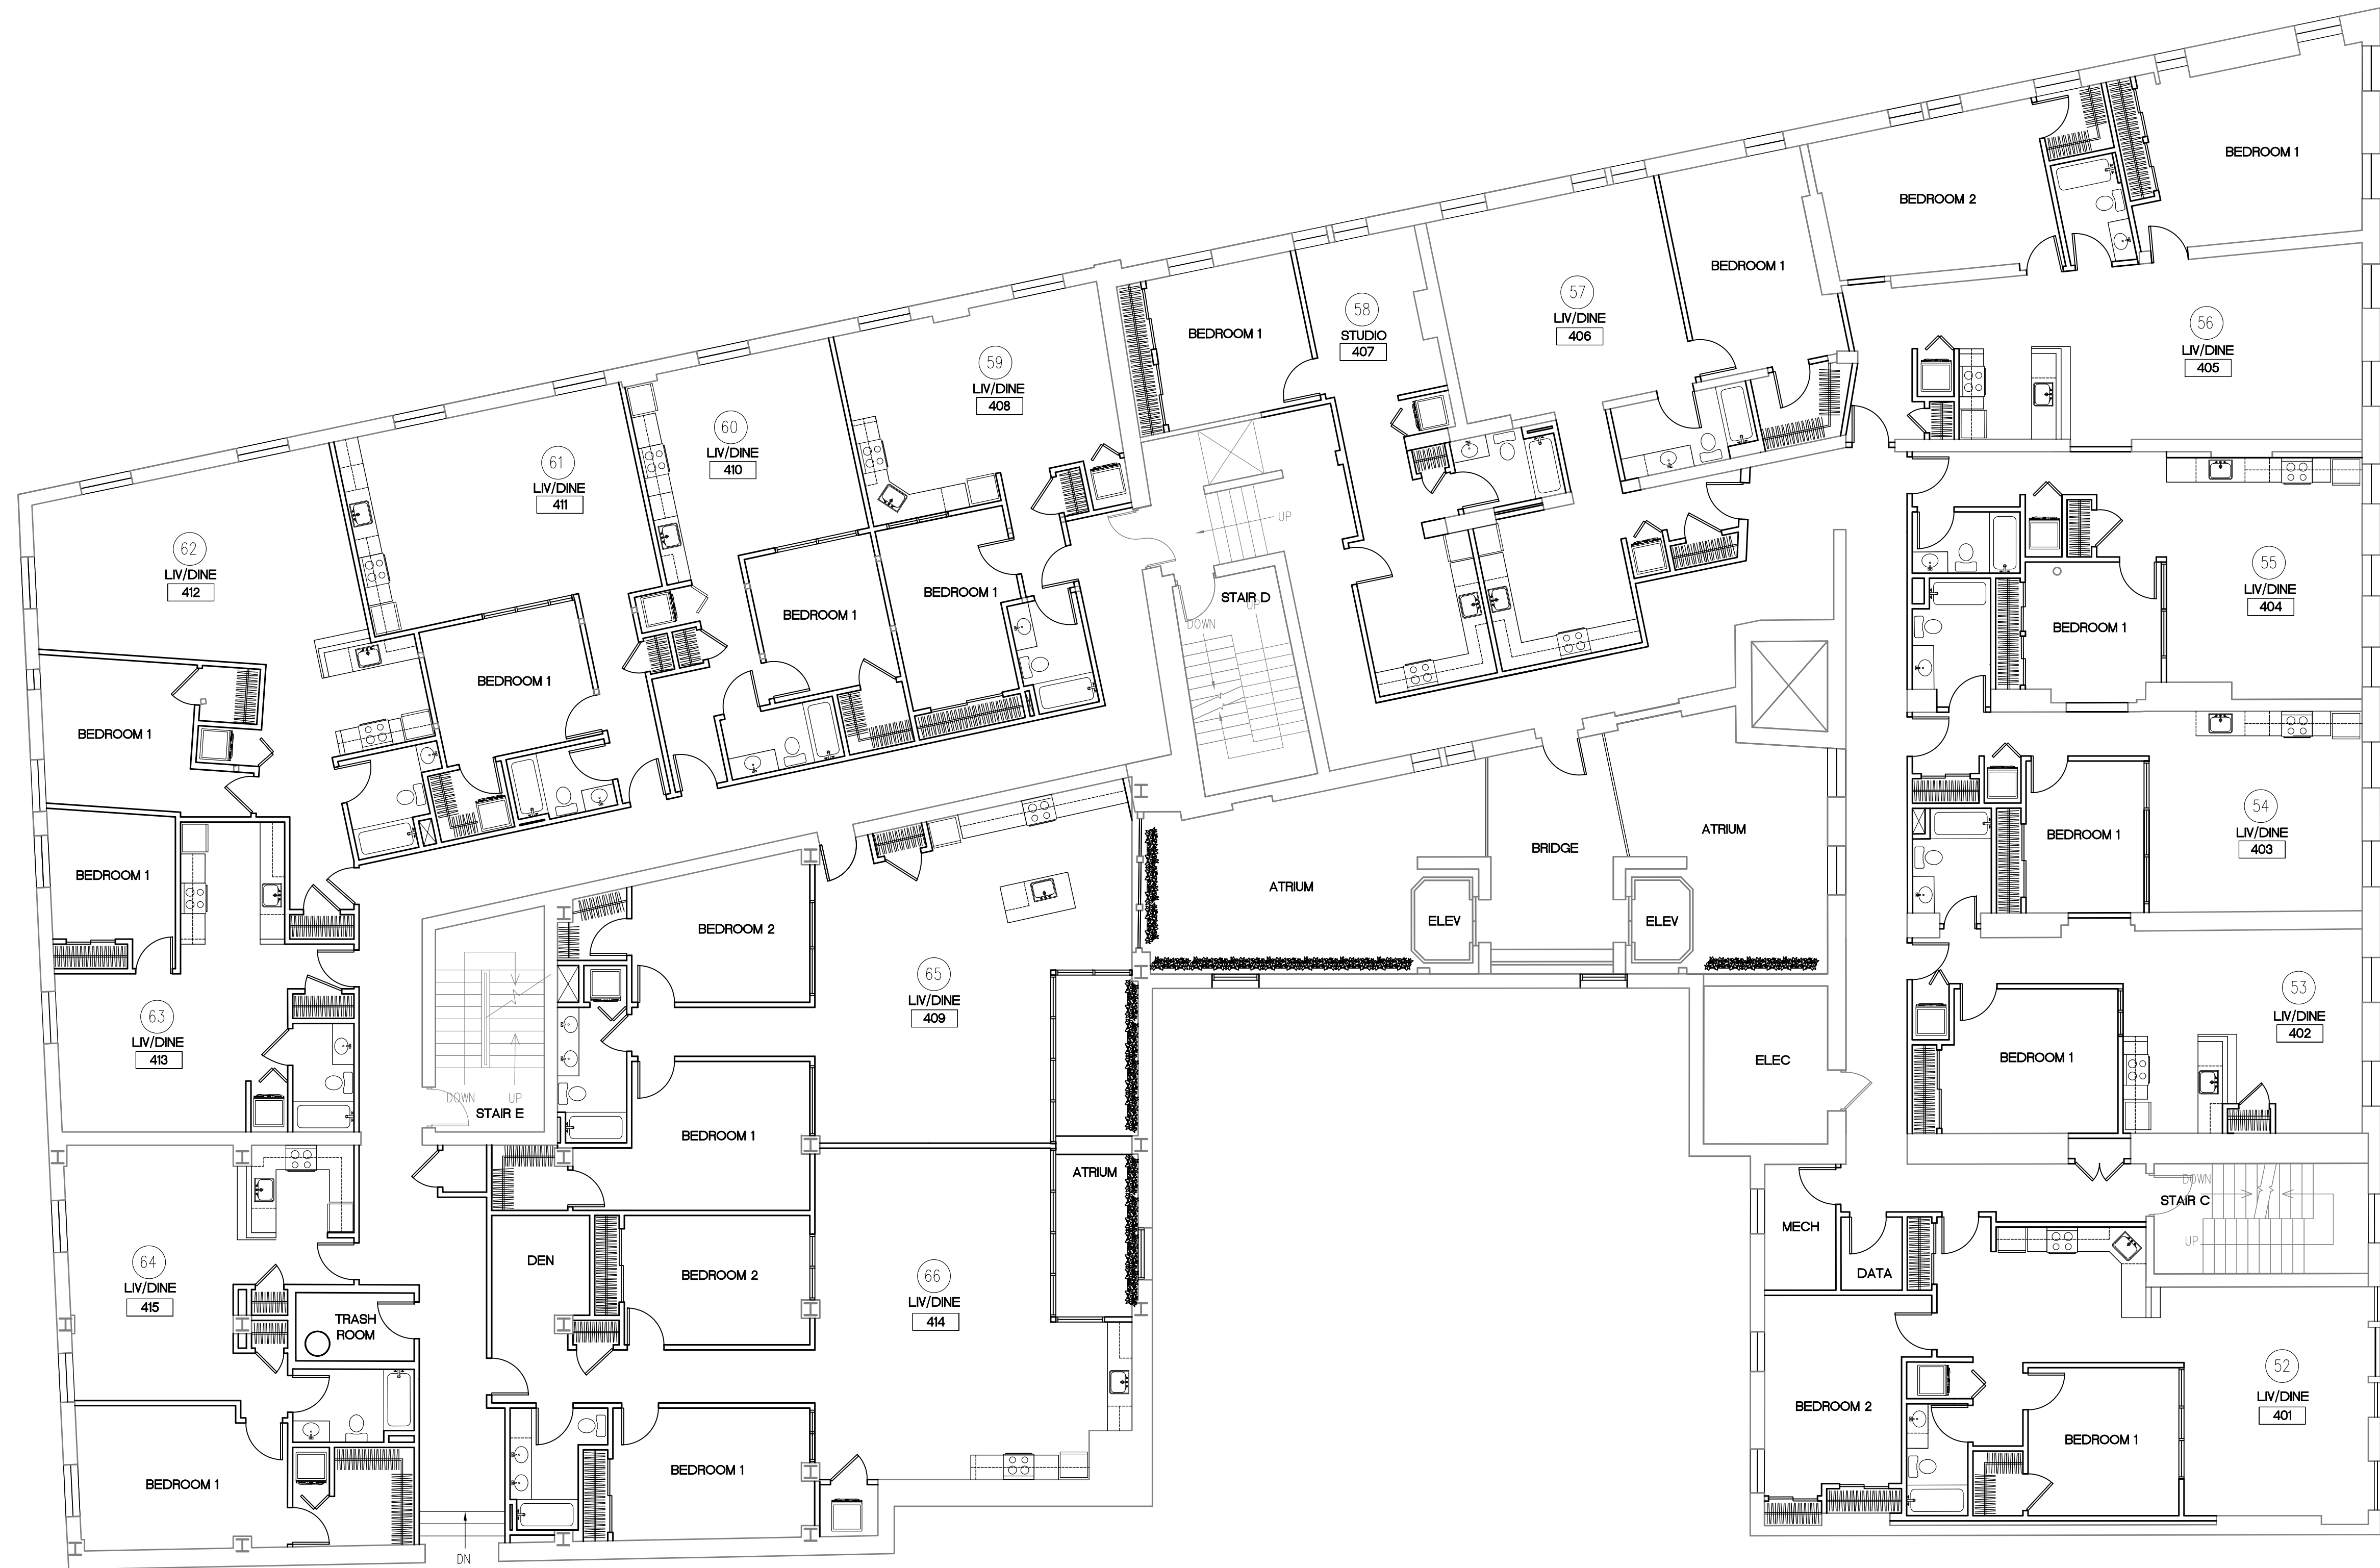

1/8"=1'-0"

DESIGN LOGIC ARCHITECTS, PC
INNOVATIVE EXTERIOR AND INTERIOR PLANNING
18 COMPUTER DRIVE EAST, SUITE 103
ALBANY, NEW YORK 12205
PH 518.426.8880
www.designlogicarchitects.com

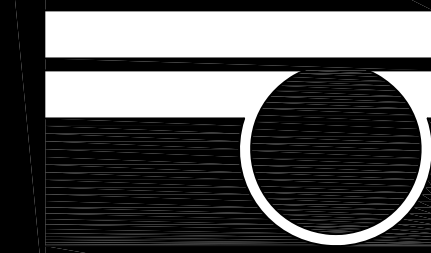


THIS WORK WAS PREPARED BY ME
OR UNDER MY SUPERVISION AND
CONSTRUCTION OF THIS PROJECT
WILL BE UNDER MY OBSERVATION.

KENMORE REDEVELOPMENT PROJECT
74 NORTH PEARL STREET
CITY OF ALBANY, NEW YORK
OVERALL PLAN FOURTH FLOOR

REVISIONS:	
AS NOTED	5/9/2018
DATE:	07/20/2018
DRAWN:	RJB
SHEET#	07/31/2018
	08/10/2018


A1.4

0 5 10 15 20
SCALE BAR 1/8" = 1'-0"

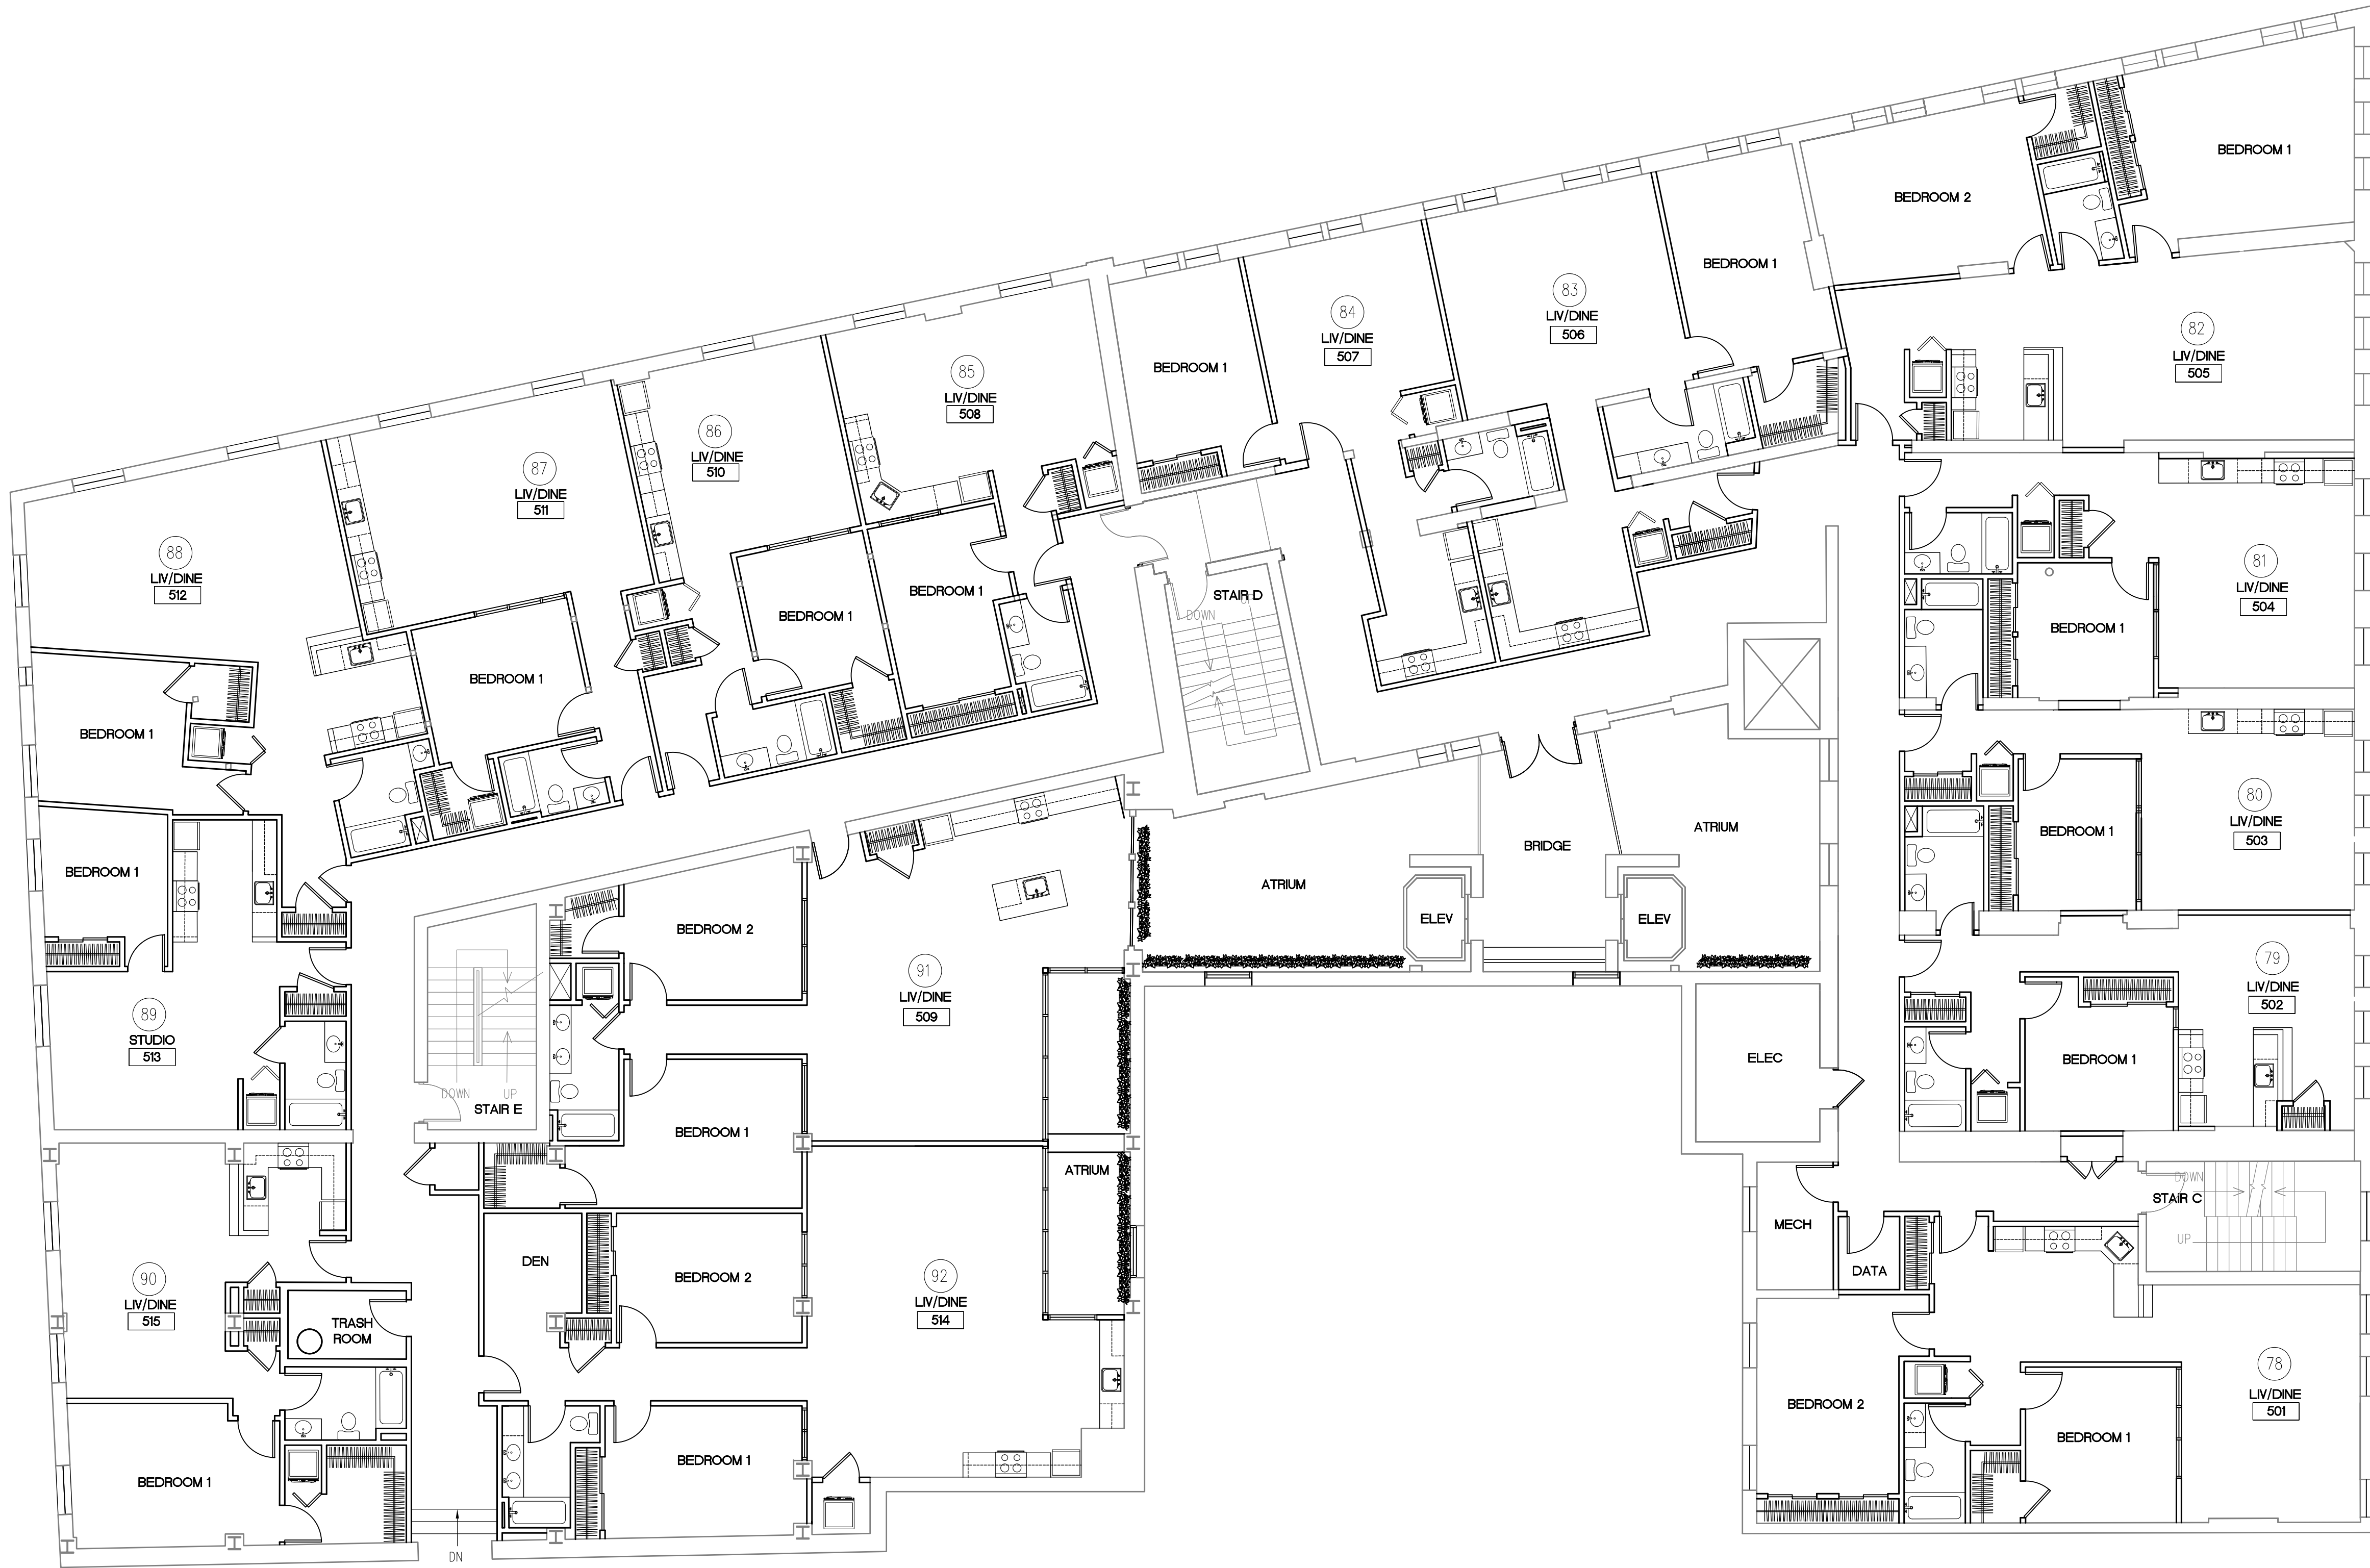

1/8"=1'-0"

DESIGN LOGIC ARCHITECTS, PC
INNOVATIVE EXTERIOR AND INTERIOR PLANNING
18 COMPUTER DRIVE EAST, SUITE 103
ALBANY, NEW YORK 12205
PH 518.426.8880
www.designlogicarchitects.com

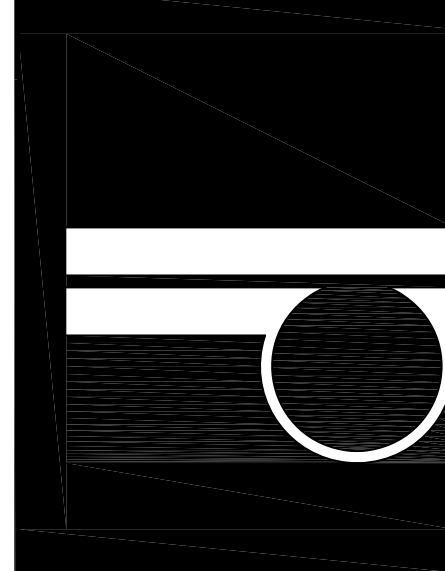


THIS WORK WAS PREPARED BY ME
OR UNDER MY SUPERVISION AND
CONSTRUCTION OF THIS PROJECT
WILL BE UNDER MY OBSERVATION.

KENMORE REDEVELOPMENT PROJECT
74 NORTH PEARL STREET
CITY OF ALBANY, NEW YORK
OVERALL PLAN FIFTH FLOOR

SCALE:	AS NOTED	REVISIONS:
DATE:	5/9/2018	07/20/2018
DRAWN:	RJB	07/31/2018
SHEET#	A1.5	08/10/2018

COPYRIGHT PROTECTED: THIS WORK IS PROTECTED UNDER THE 1990 ARCHITECTURAL WORKS COPYRIGHT PROTECTION ACT AND ANY REVISIONS THEREOF

0 5 10 15 20
SCALE BAR 1/8" = 1'-0"

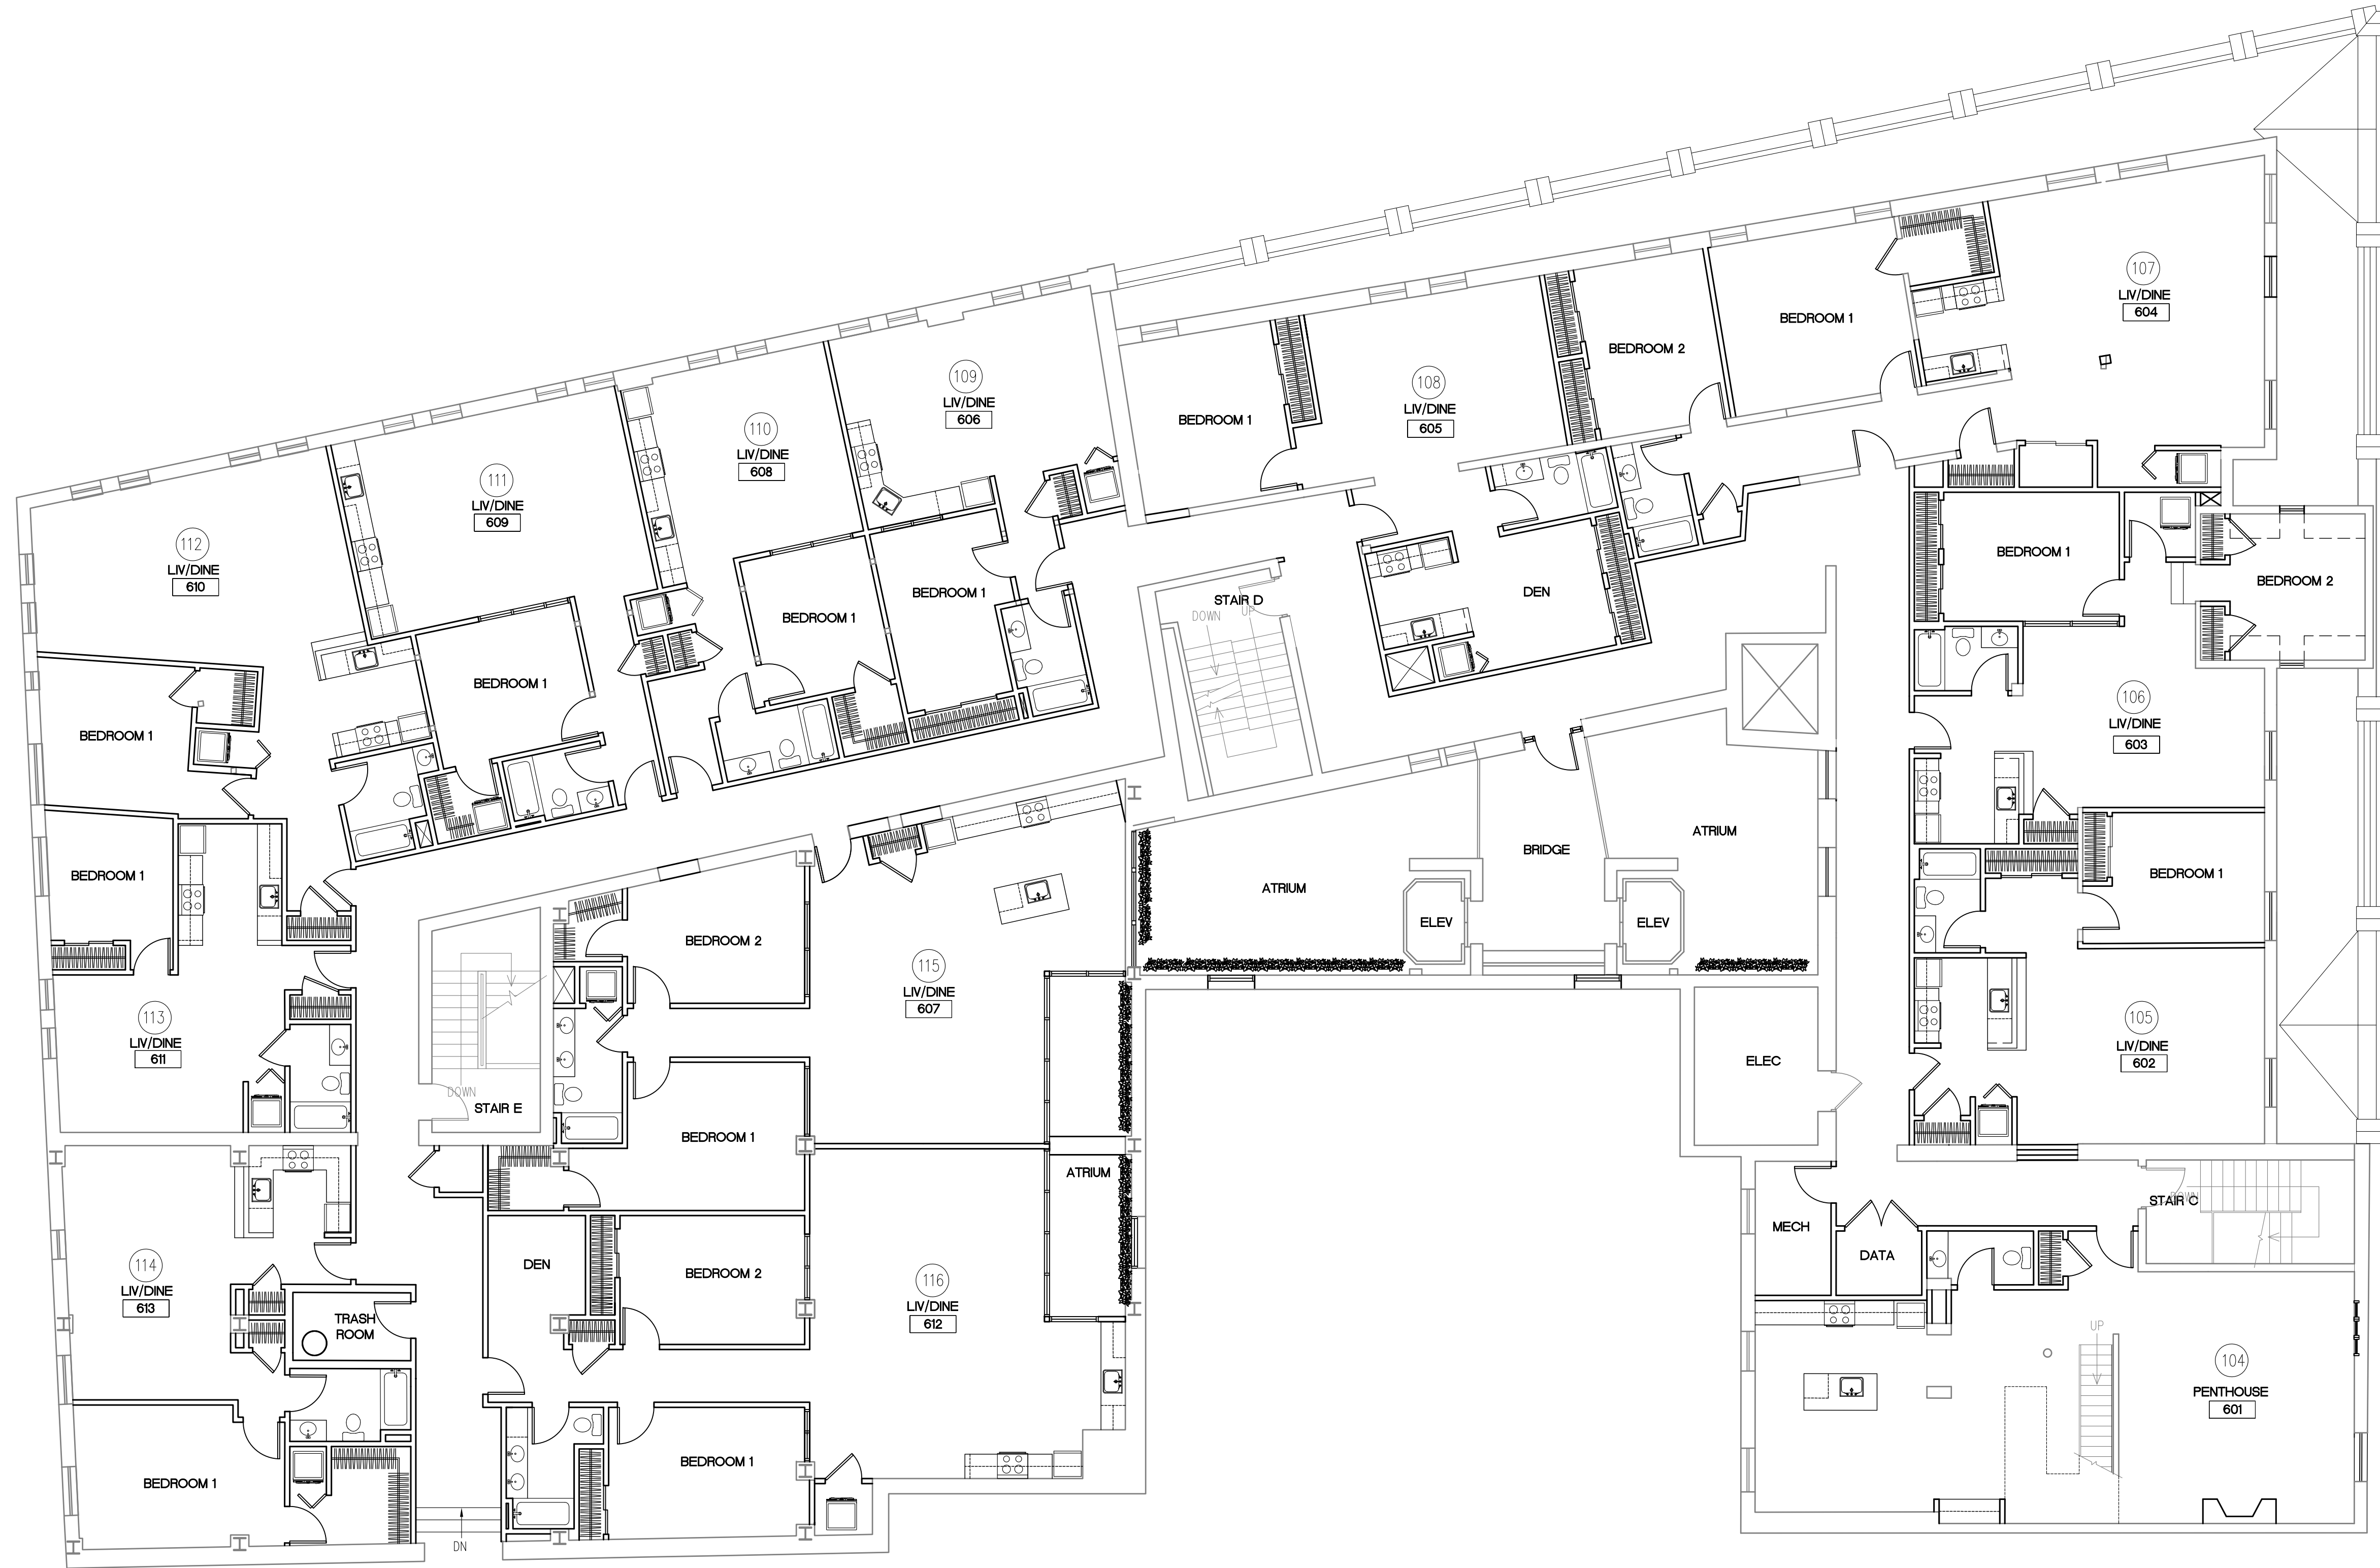

1/8"=1'-0"

KENMORE REDEVELOPMENT PROJECT

74 NORTH PEARL STREET
CITY OF ALBANY, NEW YORK

OVERALL PLAN SIXTH FLOOR


REVISIONS:

SCALE:	AS NOTED	DATE:	REVISIONS:
	5/9/2018	5/9/2018	1
	RUB	07/31/2018	2
		08/10/2018	3
			4
			5

A1.6


SHEET#

DESIGN LOGIC ARCHITECTS, PC
INNOVATIVE EXTERIOR AND INTERIOR PLANNING
18 COMPUTER DRIVE EAST, SUITE 103
ALBANY, NEW YORK 12205
PH 518.426.8880
www.designlogicarchitects.com

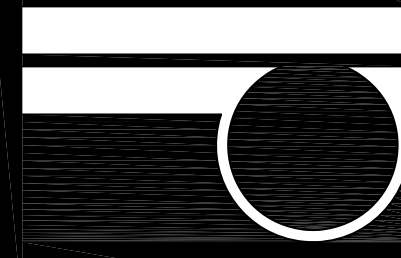


THIS WORK WAS PREPARED BY ME
OR UNDER MY SUPERVISION AND
CONSTRUCTION OF THIS PROJECT
WILL BE UNDER MY OBSERVATION.

0 5 10 15 20
SCALE BAR 1/8" = 1'-0"

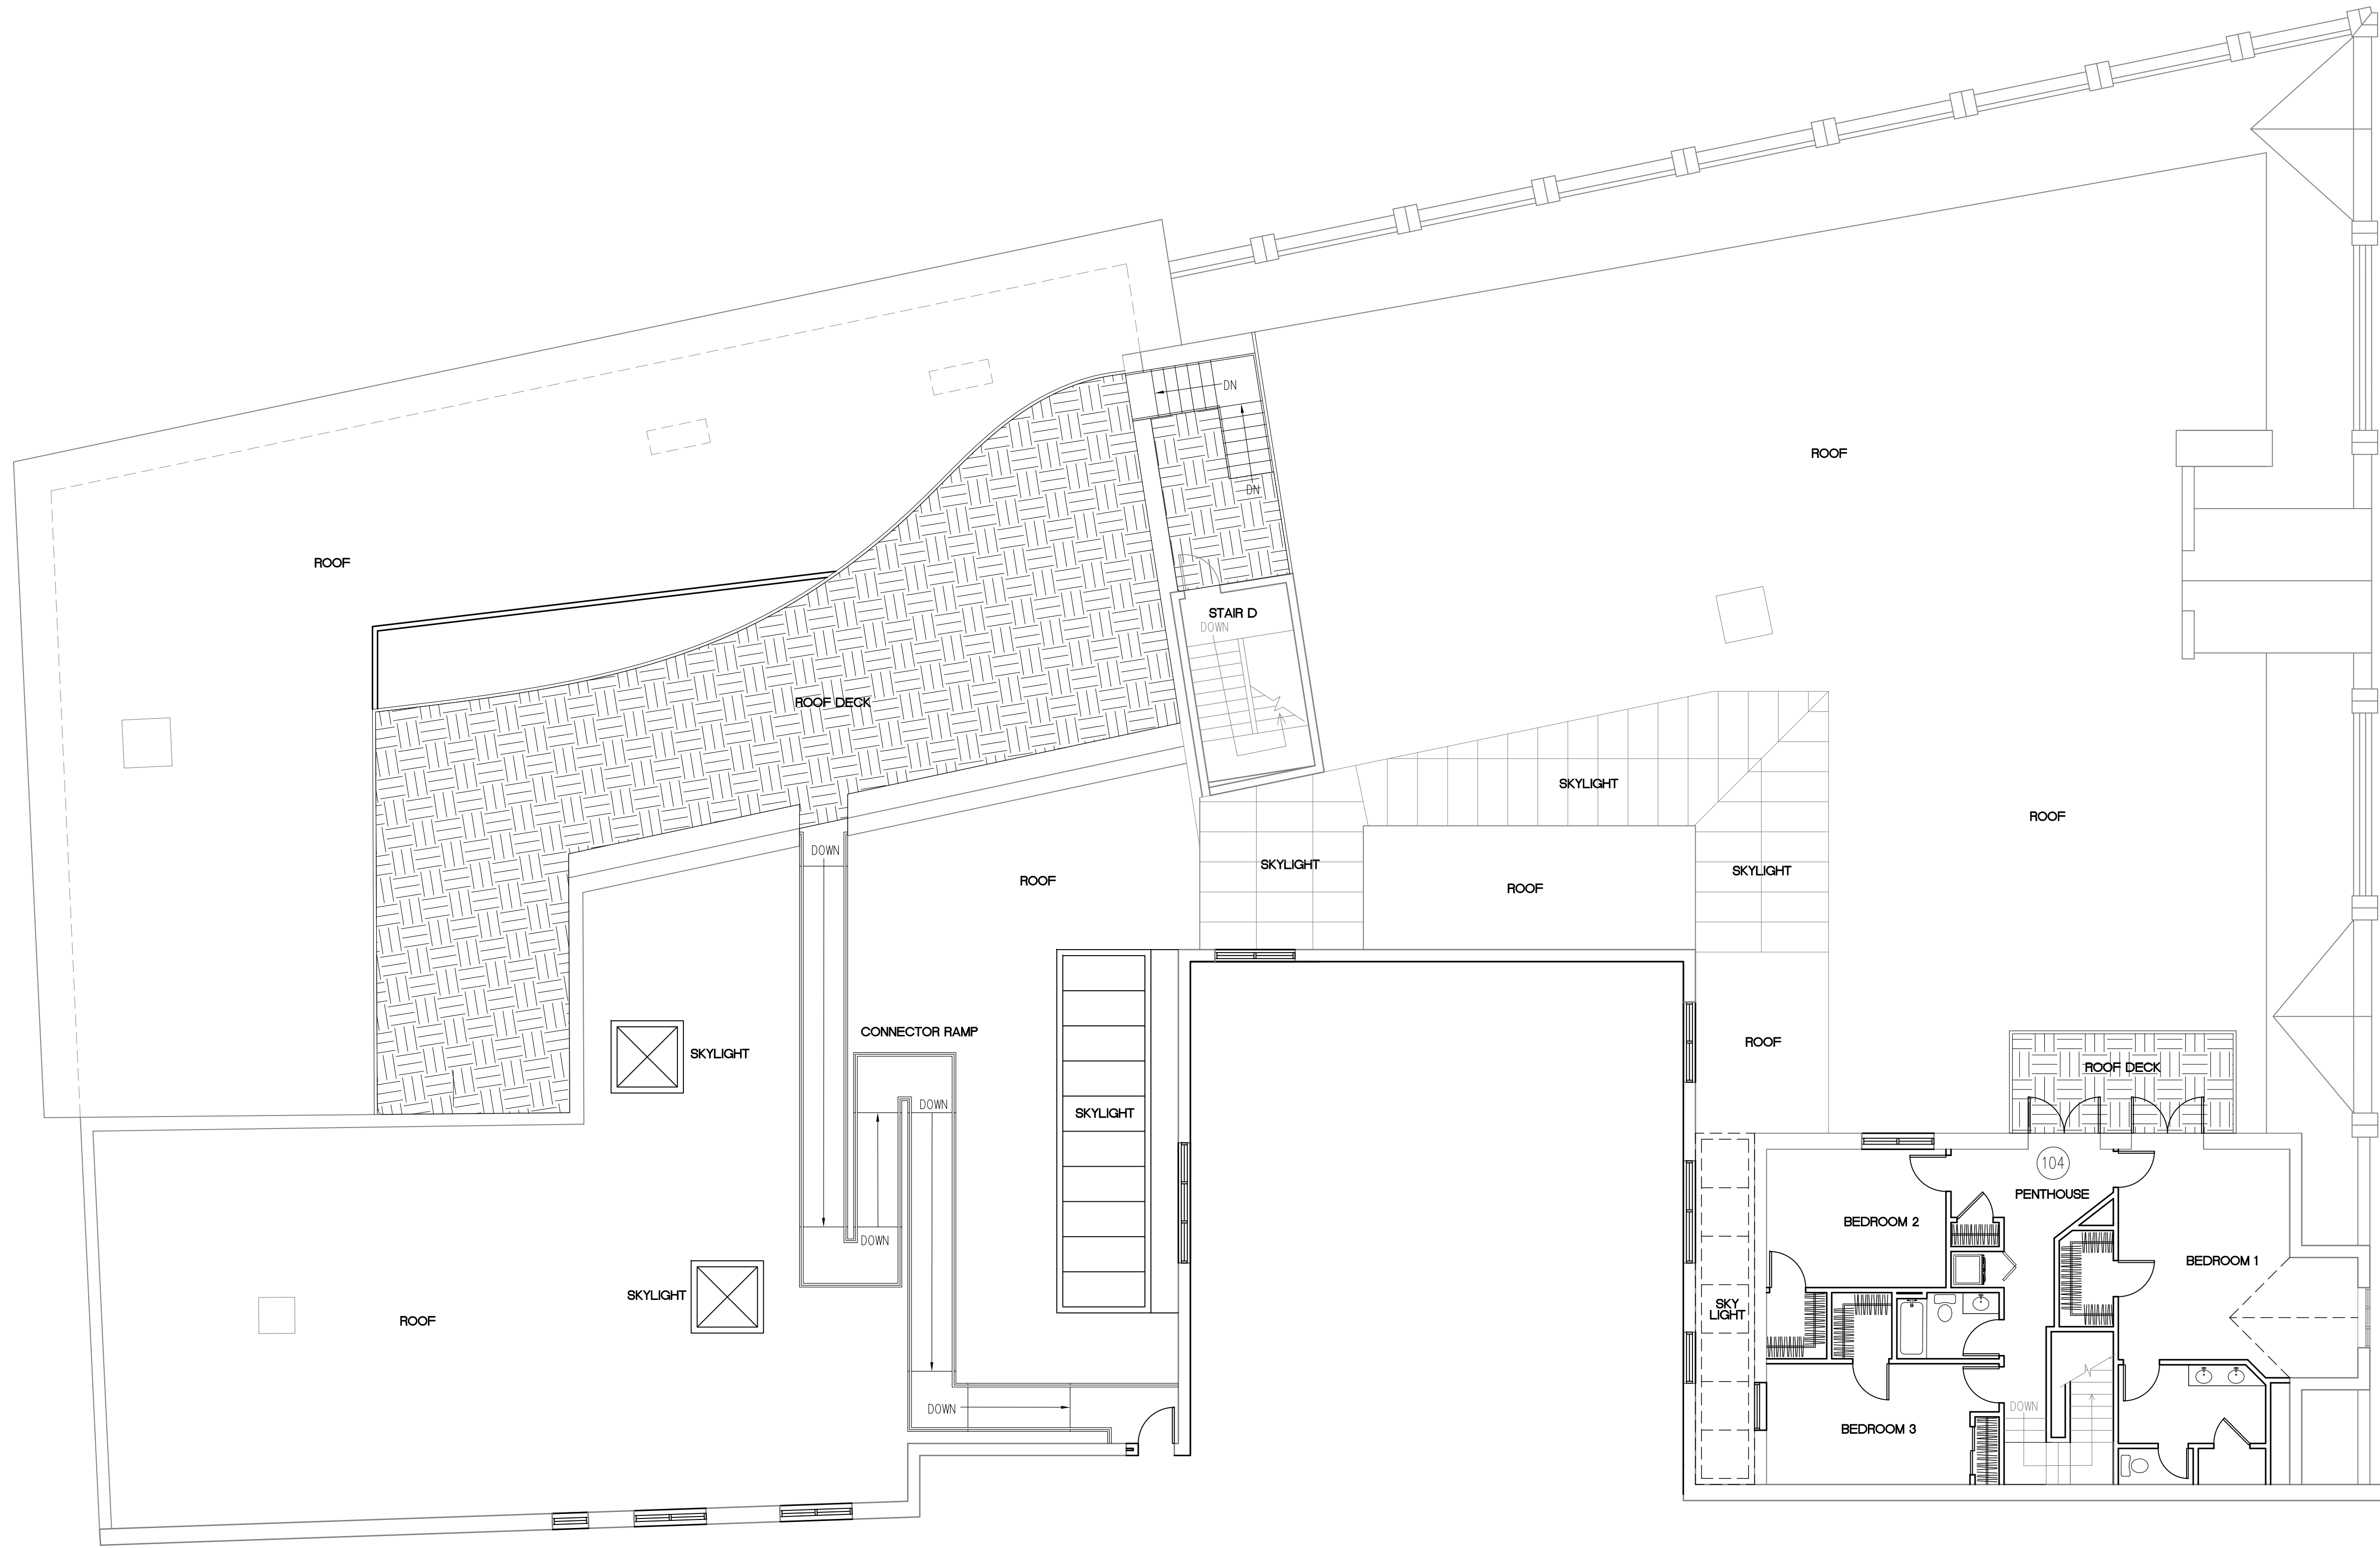

1/8"=1'-0"

DESIGN LOGIC ARCHITECTS, PC
INNOVATIVE EXTERIOR AND INTERIOR PLANNING
18 COMPUTER DRIVE EAST, SUITE 103
ALBANY, NEW YORK 12205
PH 518.426.8880
www.designlogicarchitects.com


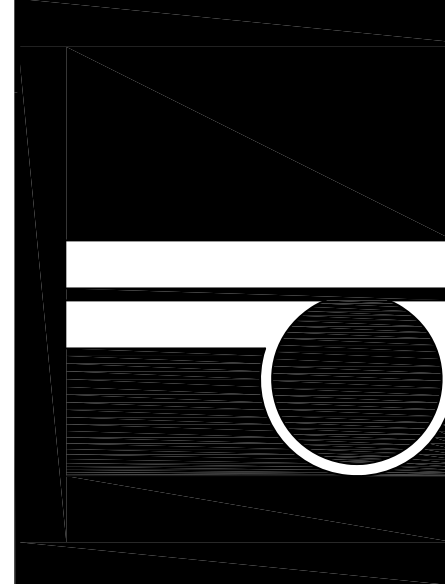


THIS WORK WAS PREPARED BY ME
OR UNDER MY SUPERVISION AND
CONSTRUCTION OF THIS PROJECT
WILL BE UNDER MY OBSERVATION.

KENMORE REDEVELOPMENT PROJECT
74 NORTH PEARL STREET
CITY OF ALBANY, NEW YORK
OVERALL PLAN PENTHOUSE

SCALE:	AS NOTED	REVISIONS:
DATE:	5/9/2018	△
DRAWN:	RJB	△ 07/20/2018
SHEET#	A1.7	△ 07/31/2018
		△ 08/10/2018
		△


COPYRIGHT PROTECTED: THIS WORK IS PROTECTED UNDER THE 1990 ARCHITECTURAL WORKS COPYRIGHT PROTECTION ACT AND ANY REVISIONS THEREOF

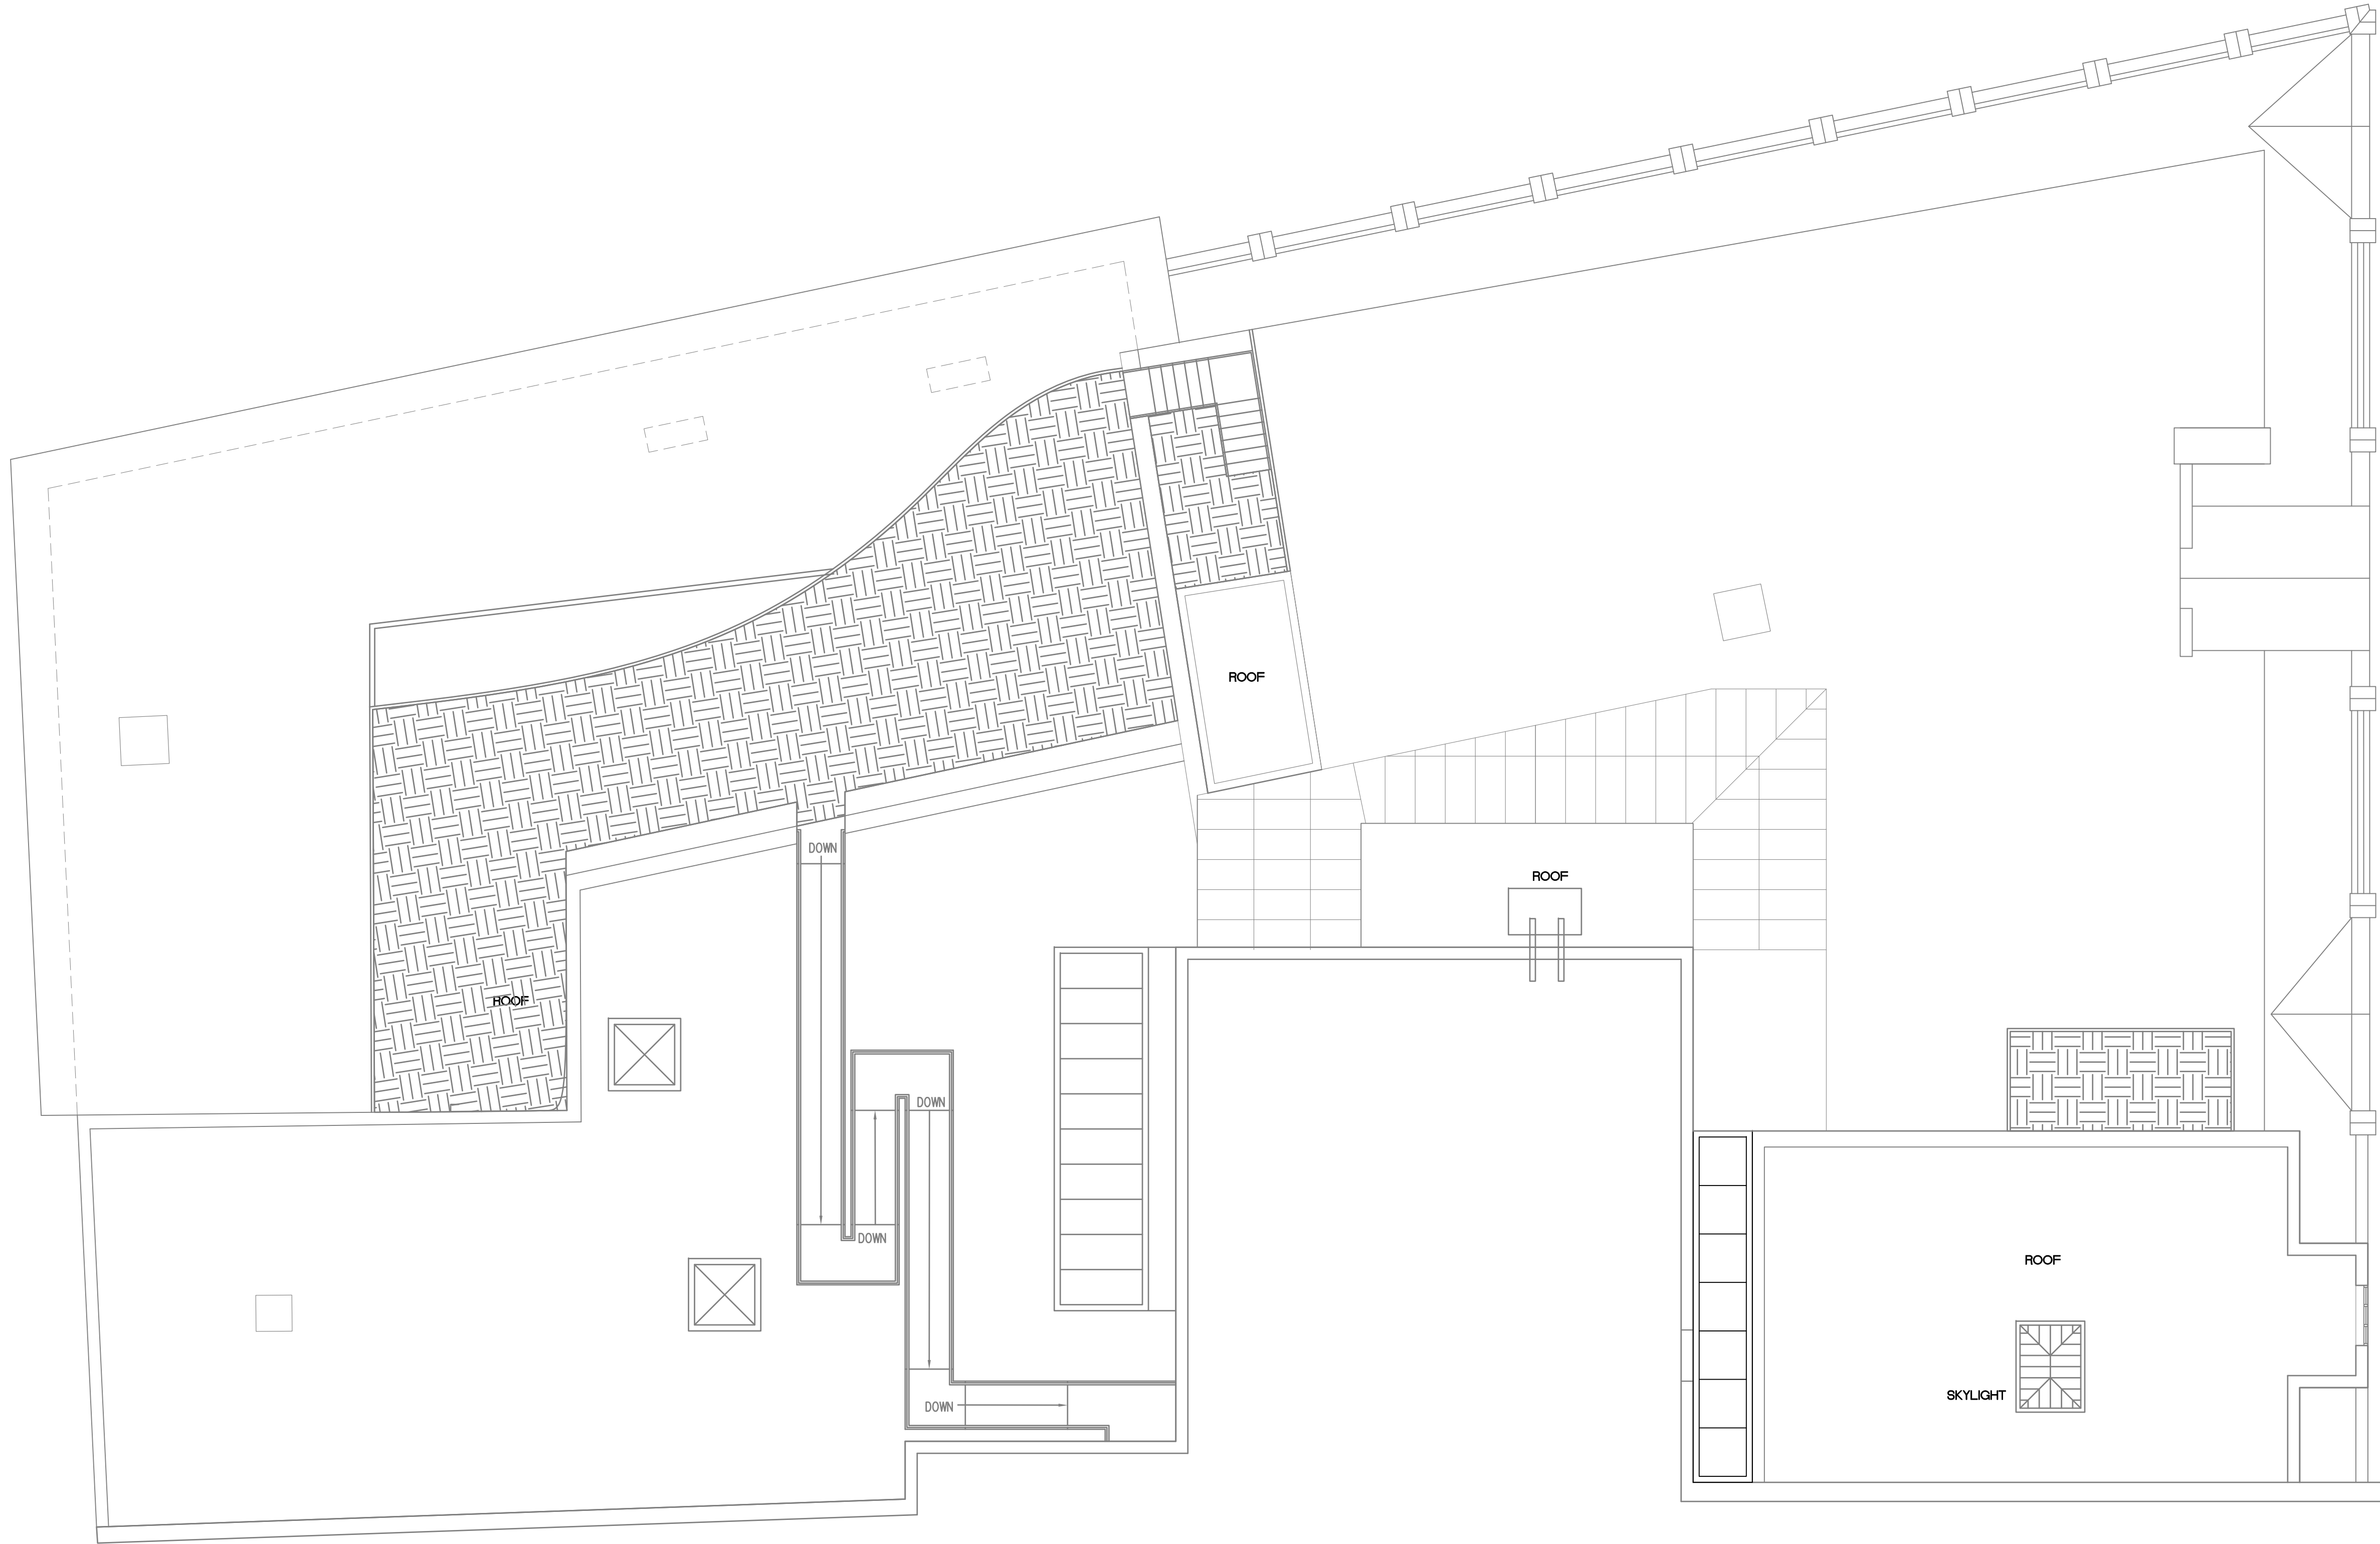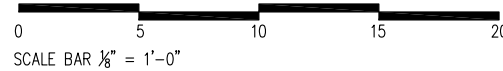

1/8"=1'-0"

SCALE:	AS NOTED	REVISIONS:
DATE:	5/9/2018	07/20/2018
DRAWN:	RJB	07/31/2018
SHEET#	A1.8	08/10/2018

KENMORE REDEVELOPMENT PROJECT		
74 NORTH PEARL STREET		
CITY OF ALBANY, NEW YORK		
OVERALL PLAN ROOF		

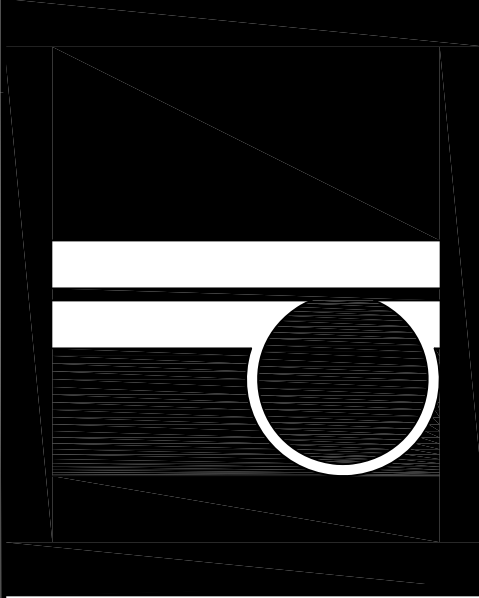

DESIGN LOGIC ARCHITECTS, PC
INNOVATIVE EXTERIOR AND INTERIOR PLANNING
18 COMPUTER DRIVE EAST, SUITE 103
ALBANY, NEW YORK 12205
PH 518.426.8880
www.designlogicarchitects.com

THIS WORK WAS PREPARED BY ME
OR UNDER MY SUPERVISION AND
CONSTRUCTION OF THIS PROJECT
WILL BE UNDER MY OBSERVATION.