



ENGINEERING  
SHOP  
VINYL / LAYOUT  
ROUTING / KNIFE

mounting points  
every 48"  
Total- 24

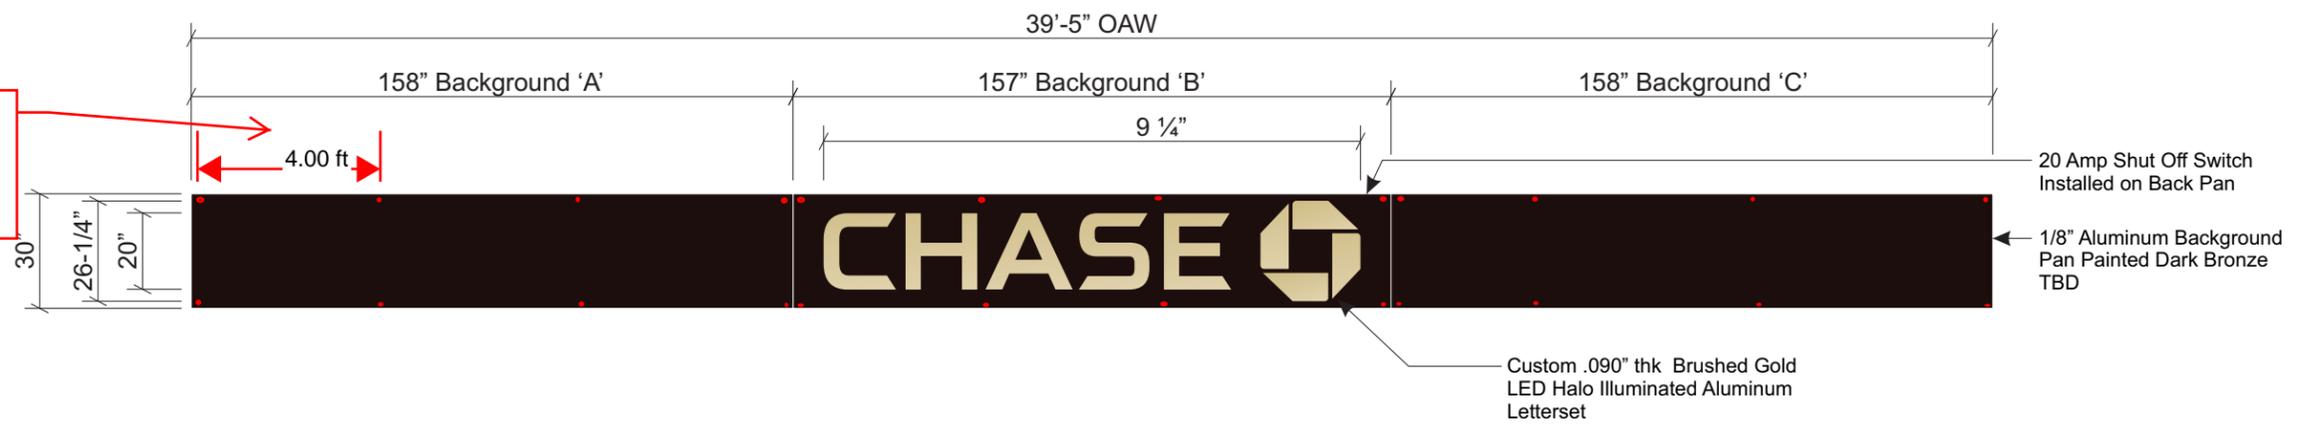


**FASCIA BANDING w/ HALO CHANNEL LETTERS**  
**Sign E01 - (1) Required**  
SCALE: 1/4" = 1'-0"

**ELECTRICAL REQUIREMENTS:**  
LEDs: (118) 7100°K WHITE GE TETRA MAX #GEMX71-W1  
POWER SUPPLY: (1) GE #GEPS12-60U-NA @ 0.58A  
TOTAL LOAD: 0.58A @ 120V  
CIRCUITS: (1) 20 AMP REQ'D.

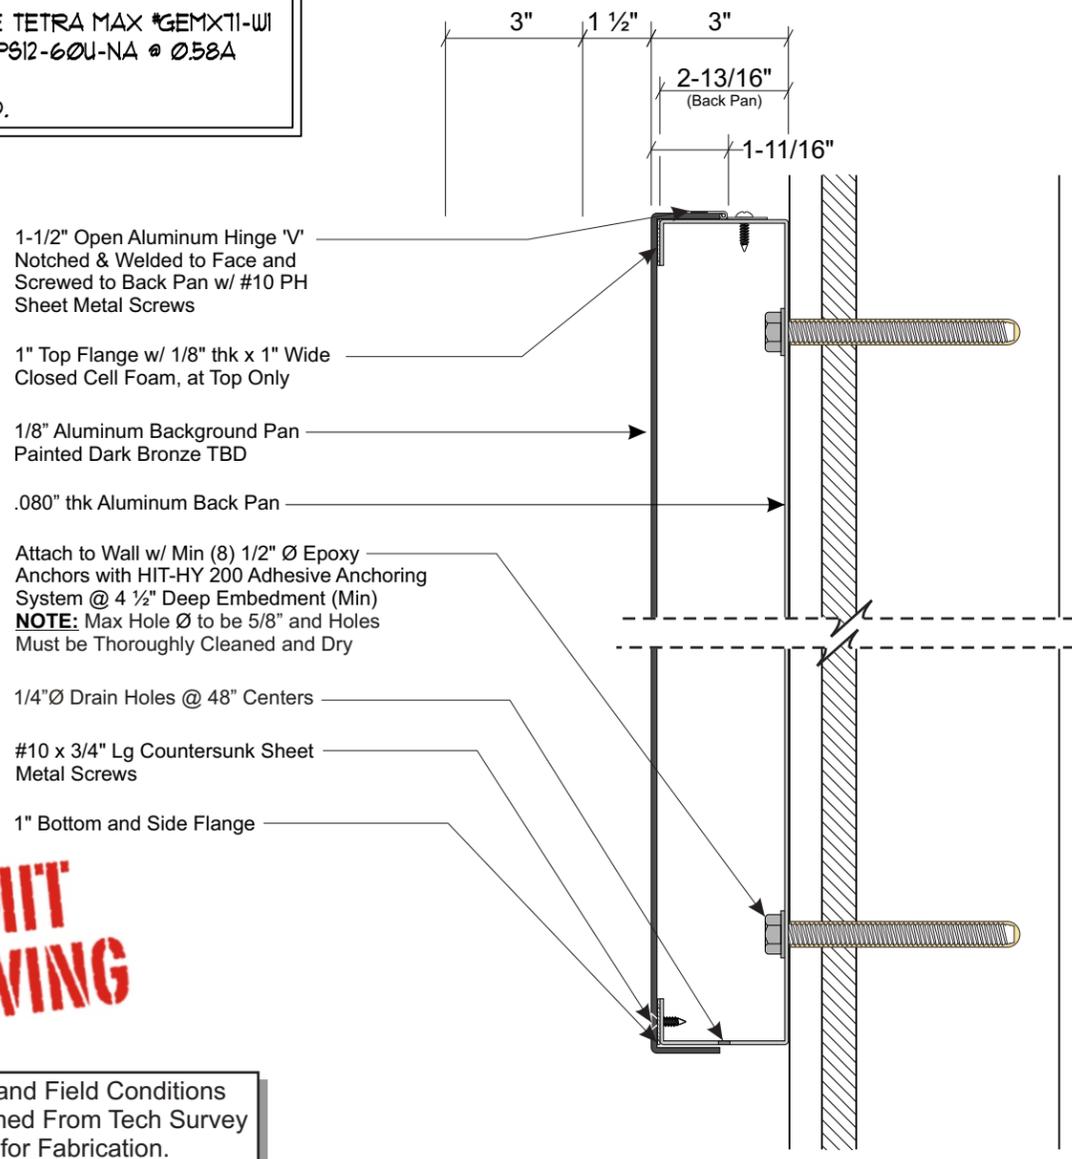

**SECTION VIEW @  
NON-ILLUMINATED PANS**  
SCALE: 3" = 1'-0"

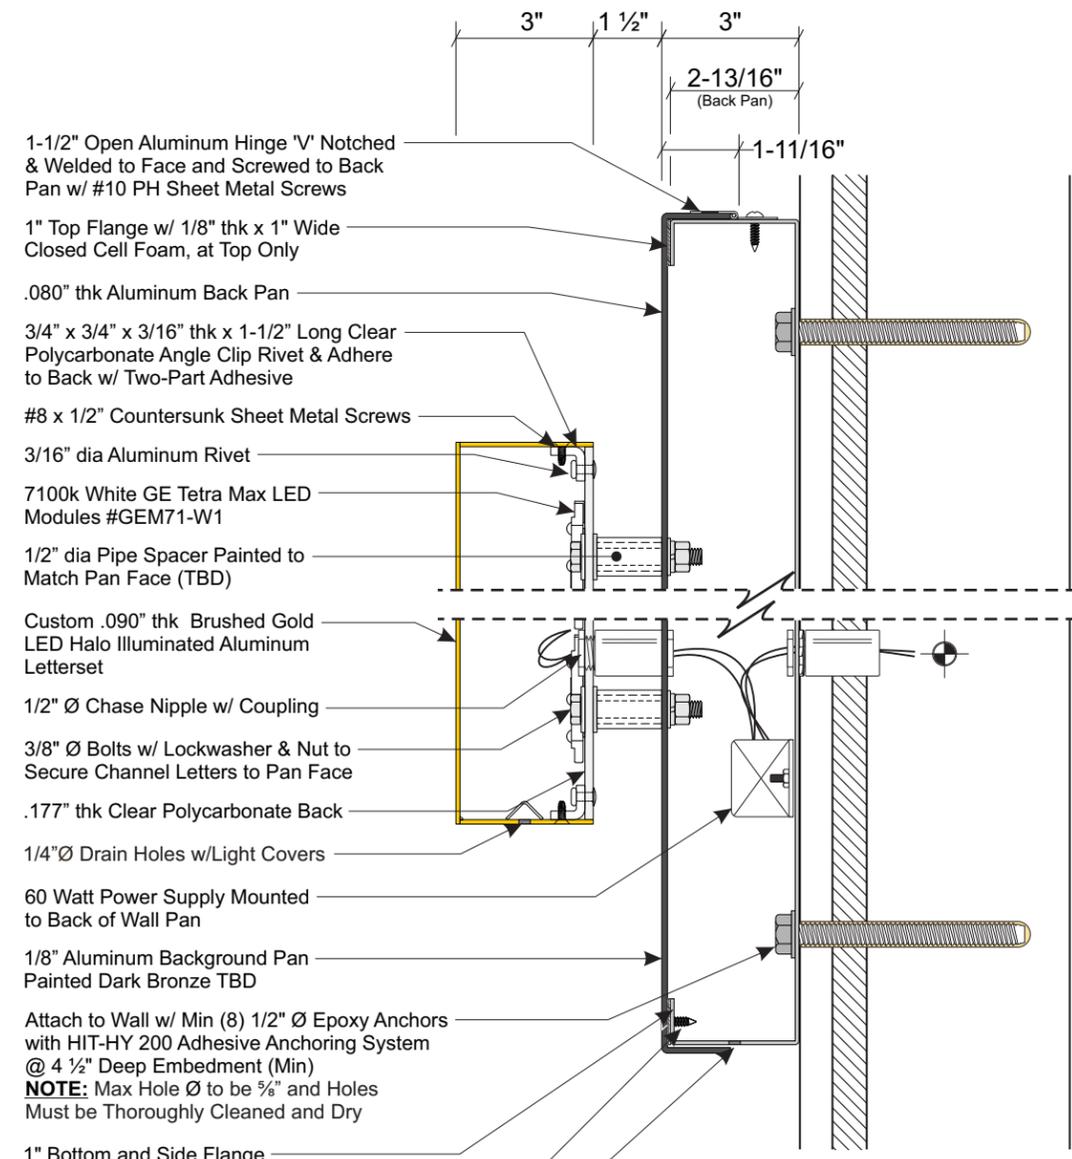

**SECTION VIEW @ LETTERS**  
SCALE: 3" = 1'-0"

**PERMIT  
DRAWING**

**NOTE:** All Dimensions and Field Conditions to be Verified and Confirmed From Tech Survey Prior to Releasing for Fabrication.

Note: This sign is intended to be installed in accordance with the requirements of Article 600 of the National Electrical Code and/or other applicable local codes. This includes proper grounding and bonding of the sign.



PHILADELPHIASIGN  
BRINGING THE WORLD'S BRANDS TO LIFE

707 West Spring Garden Street  
Palmyra, New Jersey 08065

Phone: 856.829.1460  
Fax: 856.829.8549  
www.philadelphiasign.com

CUSTOMER:  
**ALLSTATE**  
JOB NUMBER:  
**CHS.NB.309**

SIGN TYPE:  
**Various**

LOCATION:  
**50 State Street  
Albany, NY 12207**

DATE:  
**1/9/2019**


DRAWN BY:  
**GJF**

REVISION:  
Number: Date: By:

SHEET: ENG DEPT  
**1 of 3**

DWG NUMBER:  
**B81540**

ENGINEER SEAL:

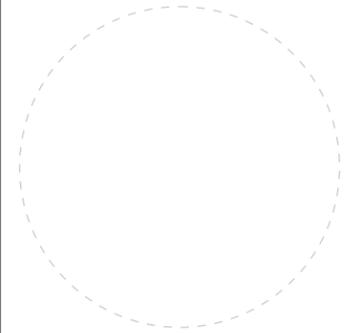

MAX DESIGN WIND SPEED 90 MPH  
EXPOSURE C

THIS IS AN ORIGINAL UNPUBLISHED DRAWING CREATED BY PSCO. IT IS SUBMITTED FOR YOUR PERSONAL USE IN CONJUNCTION WITH A PROJECT BEING PLANNED FOR YOU BY PSCO. IT IS NOT TO BE SHOWN TO ANYONE OUTSIDE YOUR ORGANIZATION NOR IS IT TO BE USED, COPIED, REPRODUCED, OR EXHIBITED IN ANY FASHION.



CUSTOMER:

**ALLSTATE**

JOB NUMBER:

**CHS.NB.309**

SIGN TYPE:

**Various**

LOCATION:

**50 State Street  
Albany, NY 12207**

DATE:

**1/9/2019**

DRAWN BY:

**GJF**

REVISION:

Number:      Date:      By:

SHEET:


**2 of 3**

ENG DEPT

DWG NUMBER:


**B81540**

ENGINEER SEAL:

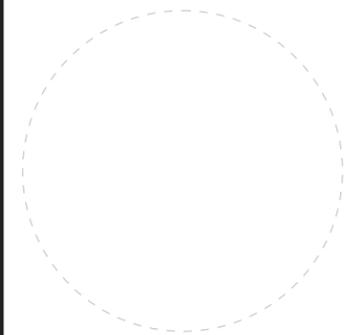

MAX DESIGN WIND SPEED 90 MPH  
EXPOSURE C

THIS IS AN ORIGINAL UNPUBLISHED DRAWING  
CREATED BY PSCO. IT IS SUBMITTED FOR YOUR  
PERSONAL USE IN CONJUNCTION WITH A PROJECT  
BEING PLANNED FOR YOU BY PSCO. IT IS NOT TO  
BE SHOWN TO ANYONE OUTSIDE YOUR  
ORGANIZATION NOR IS IT TO BE USED, COPIED,  
REPRODUCED, OR EXHIBITED IN ANY FASHION.

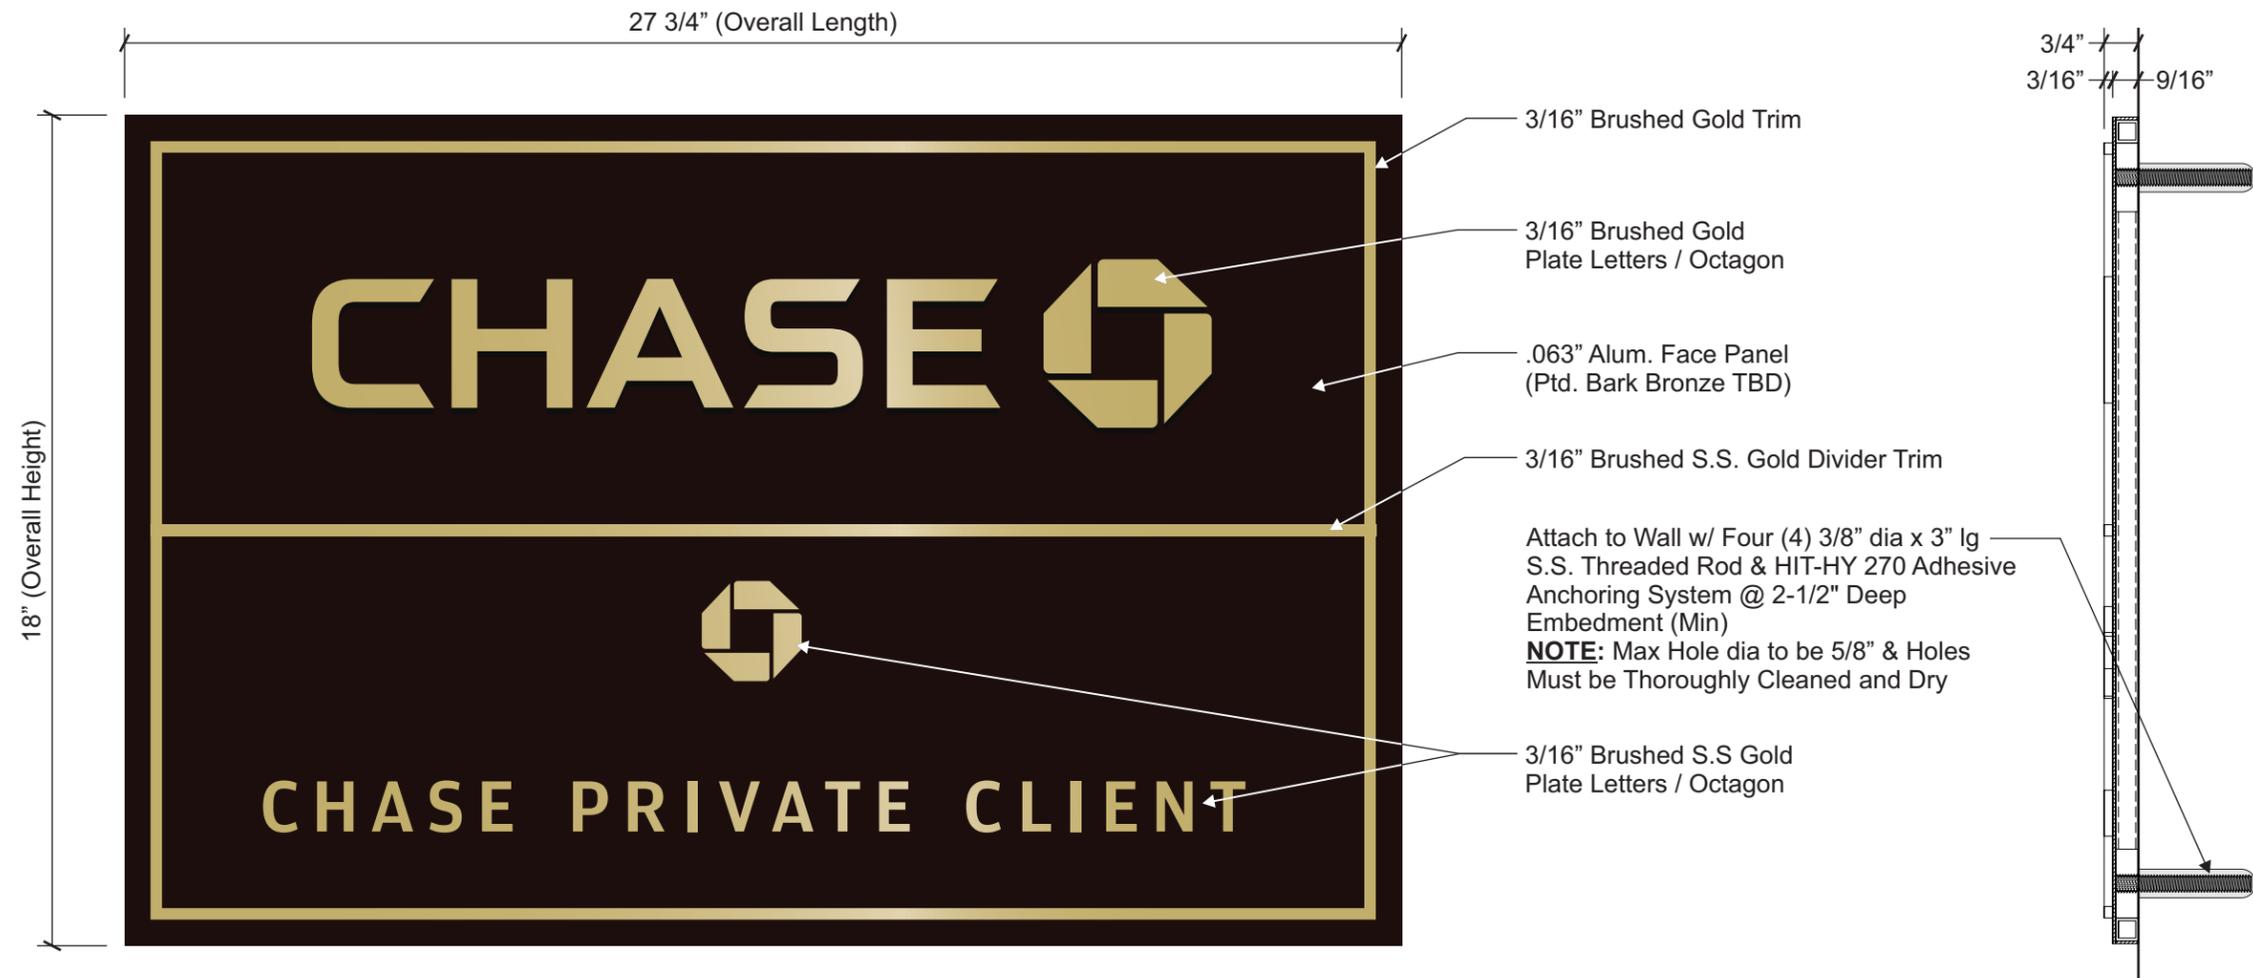


**CPC-DB-C/CPC-EWP-18**  
**Sign E07 - (1) Required**  
SCALE: 3" = 1'-0"

**SECTION VIEW**  
SCALE: 3" = 1'-0"


**PERMIT  
DRAWING**

**NOTE:** All Dimensions and Field Conditions  
to be Verified and Confirmed From Tech Survey  
Prior to Releasing for Fabrication.

Note: This sign is intended to be installed in accordance with the requirements of  
Article 600 of the National Electrical Code and/or other applicable local codes.  
This includes proper grounding and bonding of the sign.

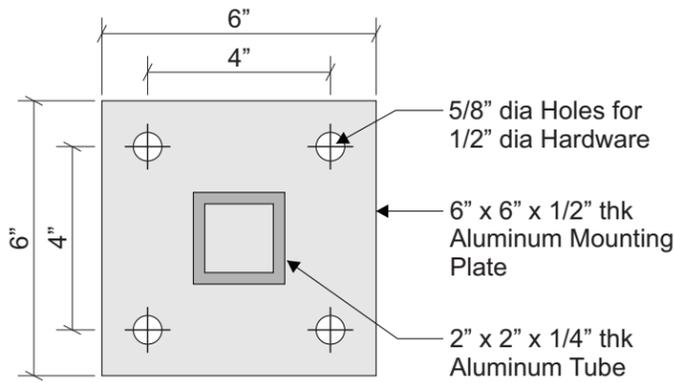

**MOUNTING PLATE DETAIL**  
**(2) Required**  
SCALE: 3" = 1'-0"

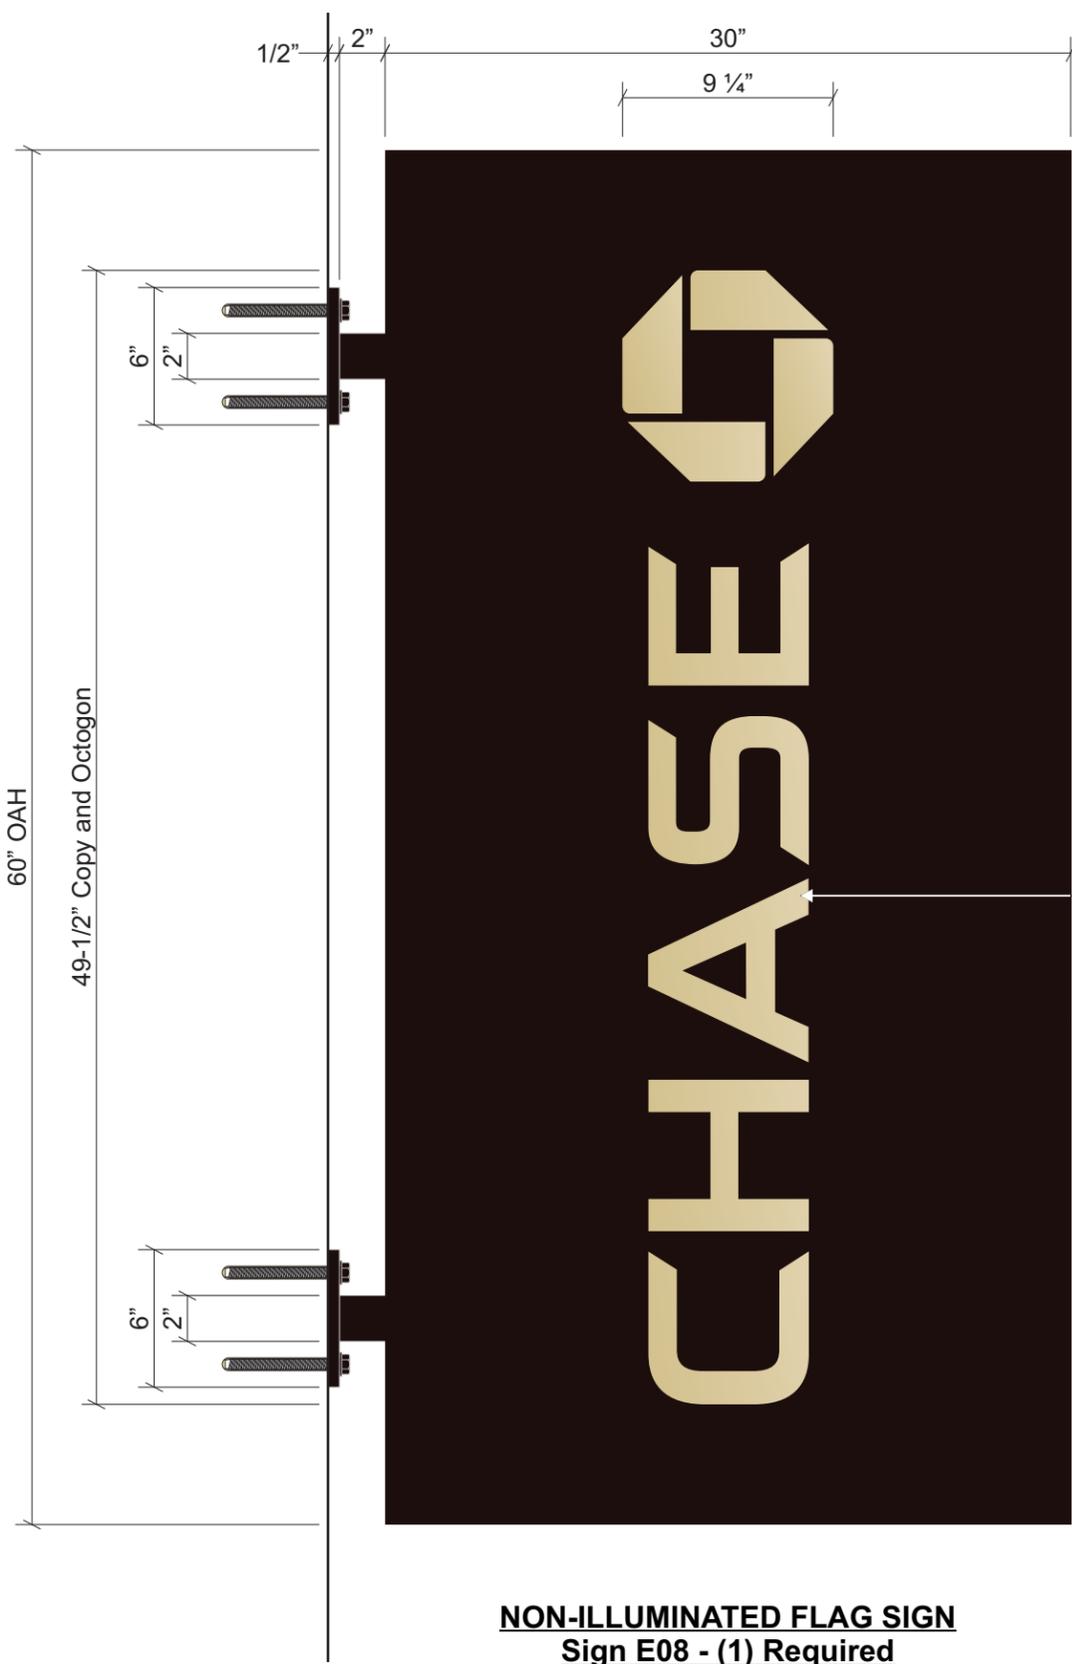

**NON-ILLUMINATED FLAG SIGN**  
**Sign E08 - (1) Required**  
SCALE: 1-1/2" = 1'-0"

Attach to Wall w/ Four (4) 1/2" Ø Epoxy Anchors with HIT-HY 200 Adhesive Anchoring System @ 4 1/2" Deep Embedment (Min)  
**NOTE:** Max Hole Diameter to be 5/8" & Holes Must be Thoroughly Cleaned and Dry


2" x 2" x 1/4" thk Aluminum Tube Frame Painted Bark Bronze (TBD)

3/16" Brushed Gold Plate Letters / Octagon

.090" Aluminum Face Panel (Painted Bark Bronze TBD)

Attach to Wall w/ Four (4) 1/2" Ø Epoxy Anchors with HIT-HY 200 Adhesive Anchoring System @ 4 1/2" Deep Embedment (Min)  
**NOTE:** Max Hole Diameter to be 5/8" & Holes Must be Thoroughly Cleaned and Dry

6" x 6" x 1/2" thk Aluminum Mounting Plate Painted Bark Bronze (TBD)

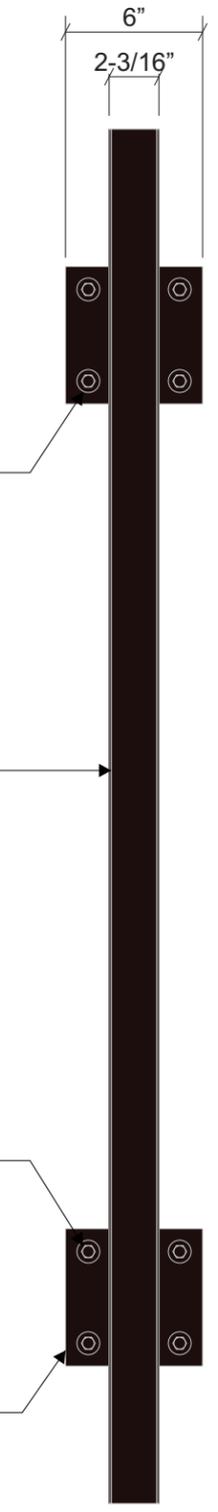

**SIDE VIEW**  
SCALE: 1-1/2" = 1'-0"

**PERMIT  
DRAWING**

**NOTE:** All Dimensions and Field Conditions to be Verified and Confirmed From Tech Survey Prior to Releasing for Fabrication.

Note: This sign is intended to be installed in accordance with the requirements of Article 600 of the National Electrical Code and/or other applicable local codes. This includes proper grounding and bonding of the sign.



PHILADELPHIASIGN  
BRINGING THE WORLD'S BRANDS TO LIFE

707 West Spring Garden Street  
Palmyra, New Jersey 08065

Phone: 856.829.1460  
Fax: 856.829.8549  
www.philadelphiasign.com

**CUSTOMER:**  
**ALLSTATE**  
**JOB NUMBER:**  
**CHS.NB.309**

**SIGN TYPE:**  
**Various**

**LOCATION:**  
**50 State Street**  
**Albany, NY 12207**

**DATE:**  
**1/9/2019**


**DRAWN BY:**  
**GJF**

**REVISION:**  
Number: Date: By:

**SHEET:** ENG DEPT  
**3 of 3**

**DWG NUMBER:**  
**B81540**

**ENGINEER SEAL:**

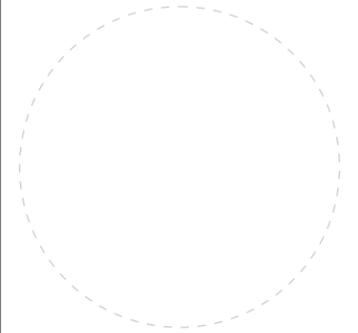

MAX DESIGN WIND SPEED 90 MPH  
EXPOSURE C

THIS IS AN ORIGINAL UNPUBLISHED DRAWING CREATED BY PSCO. IT IS SUBMITTED FOR YOUR PERSONAL USE IN CONJUNCTION WITH A PROJECT BEING PLANNED FOR YOU BY PSCO. IT IS NOT TO BE SHOWN TO ANYONE OUTSIDE YOUR ORGANIZATION NOR IS IT TO BE USED, COPIED, REPRODUCED, OR EXHIBITED IN ANY FASHION.