
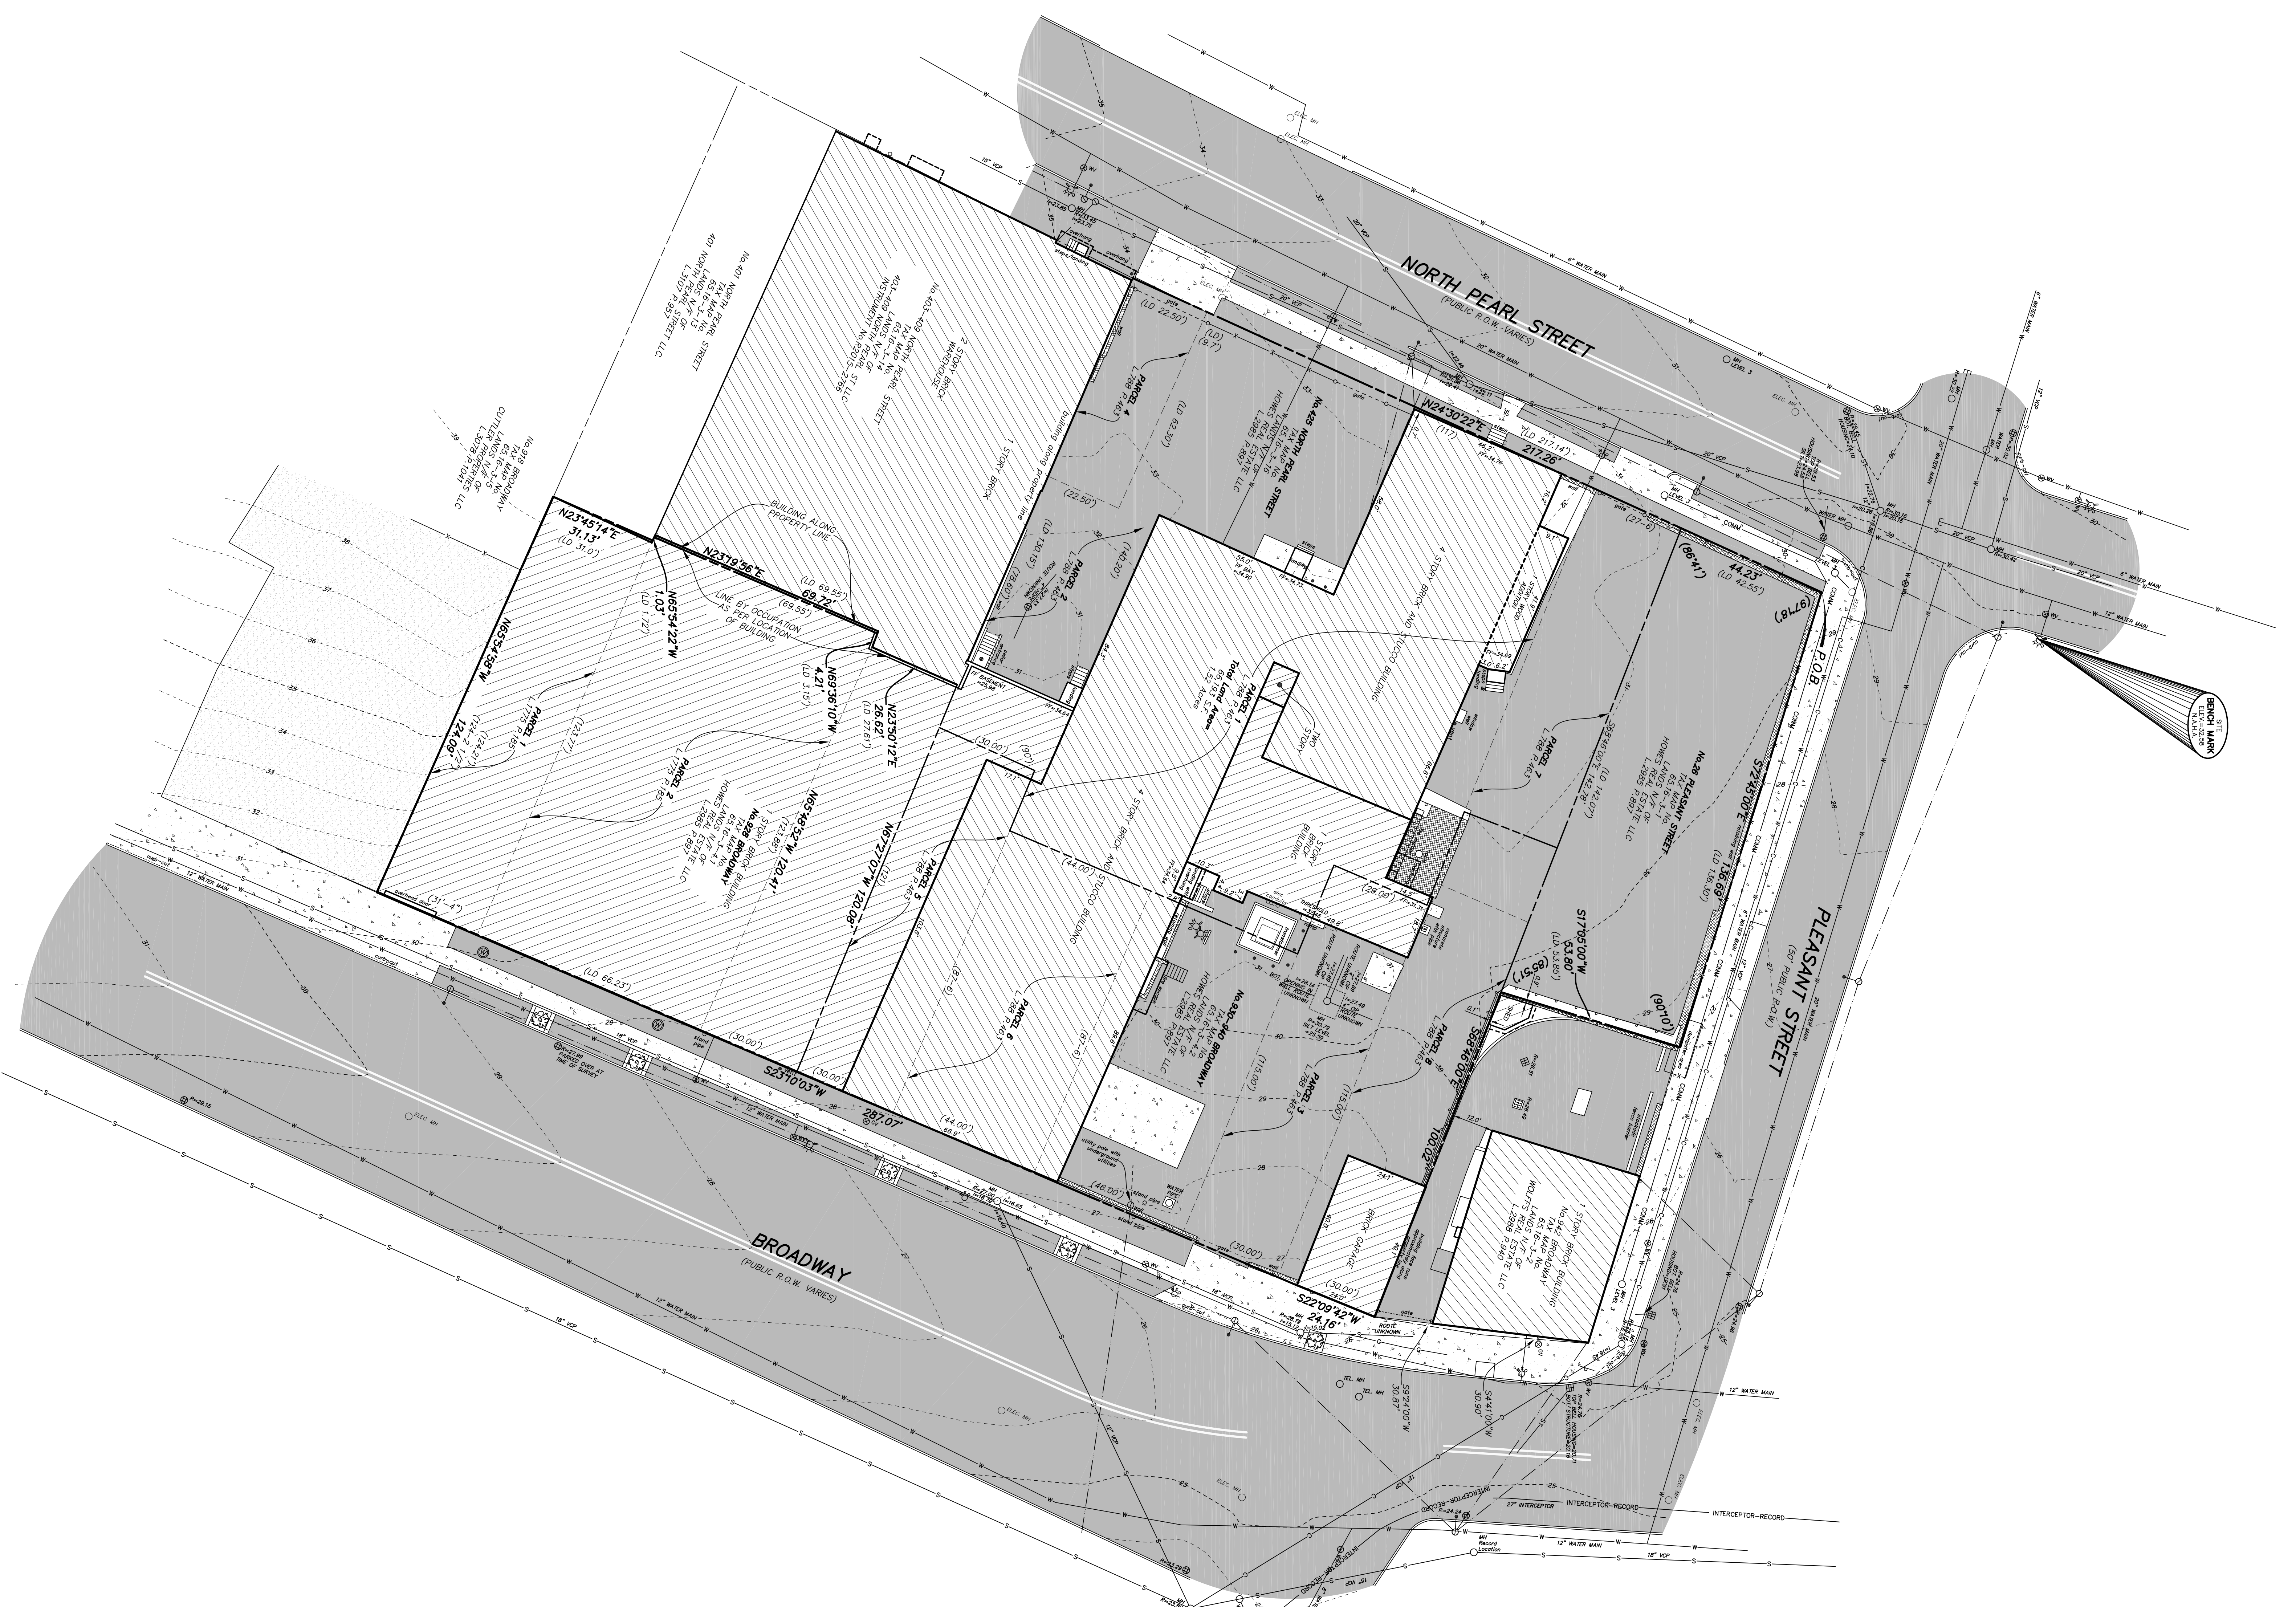
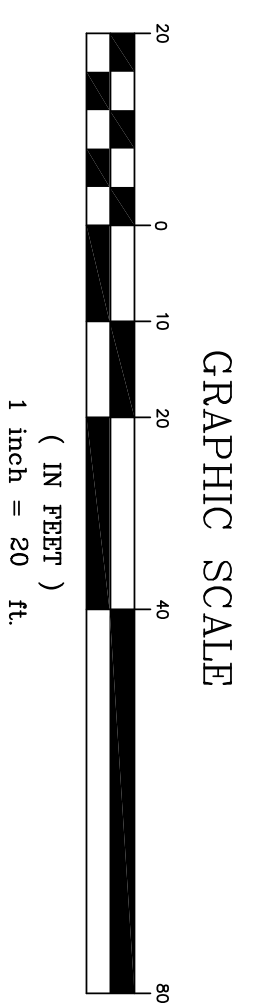


VICINITY MAP
DATE: 08/15/2018

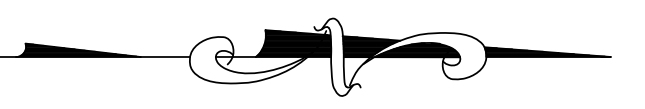

LEGEND

0	BOUNDARY
1	ADJACENT
2	ADJACENT
GENERAL NOTES




HERSHEBERG & HERSHEBERG
Consulting Engineers and Land Surveyors
18 Locust Street
Albany, NY 12203

NO. 413
CITY OF ALBANY, COUNTY OF ALBANY, STATE OF NEW YORK
DISTRICT 2
NORTH PEARL STREET
SCALE: 1"=20'
DATE: 4/17/2018
