



B1	
NET AREA	1004 SQ. FT.
BALCONY AREA	67 SQ. FT.
GROSS AREA	1072 SQ. FT.

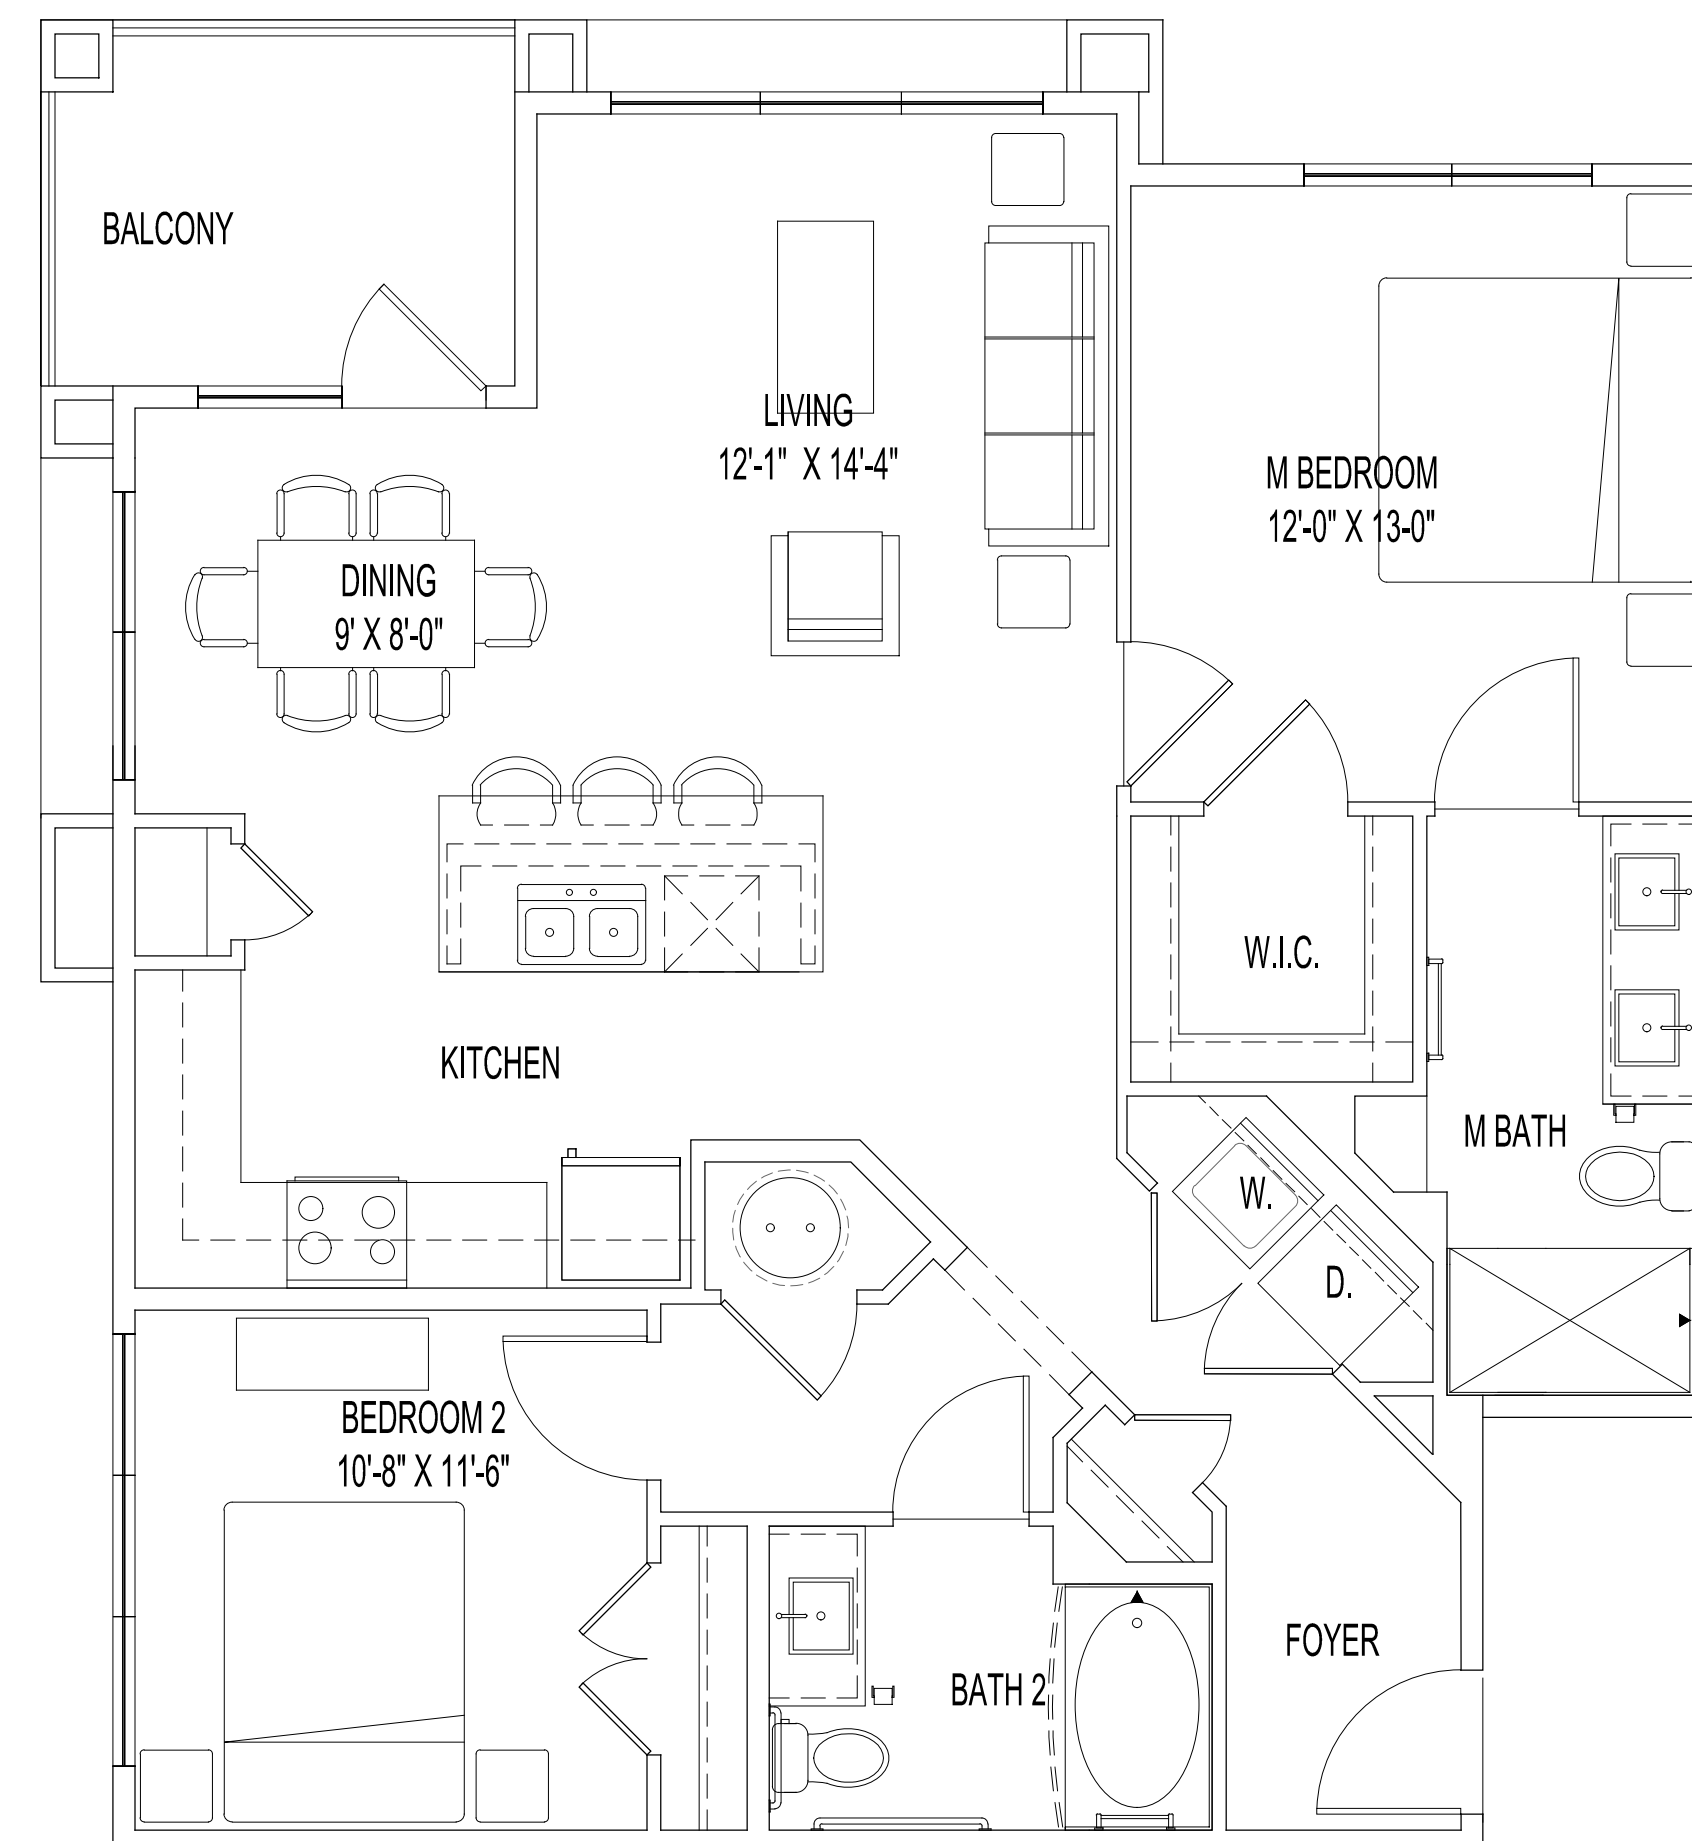


B2	
NET AREA	1109 SQ. FT.
BALCONY AREA	75 SQ. FT.
GROSS AREA	1184 SQ. FT.

SCALE: 1/4" = 1'-0" (24"x36" SHEET)

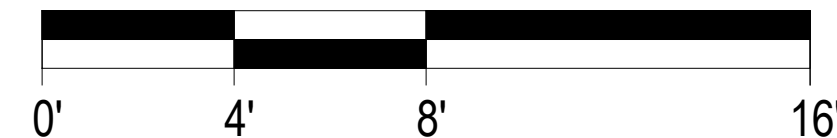


UNIT PLANS

A 301

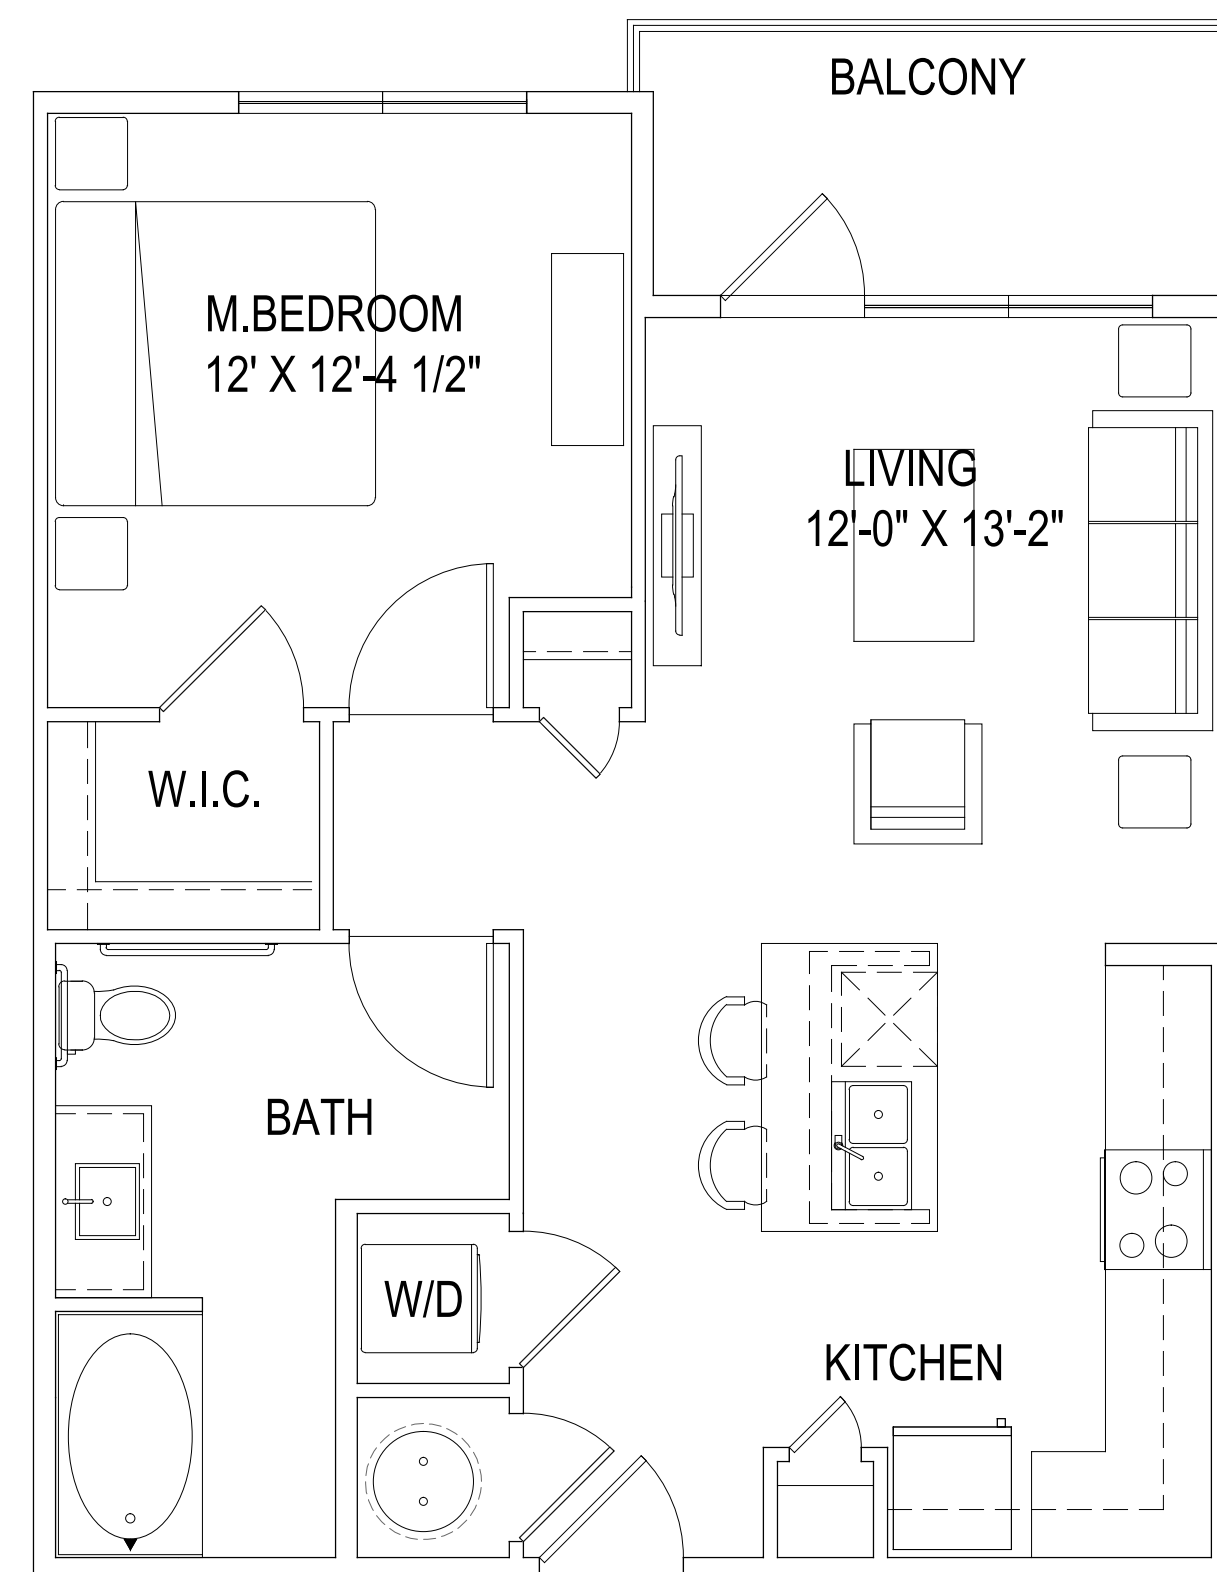


A1	
NET AREA	723 SQ. FT.
BALCONY AREA	71 SQ. FT.
GROSS AREA	794 SQ. FT.

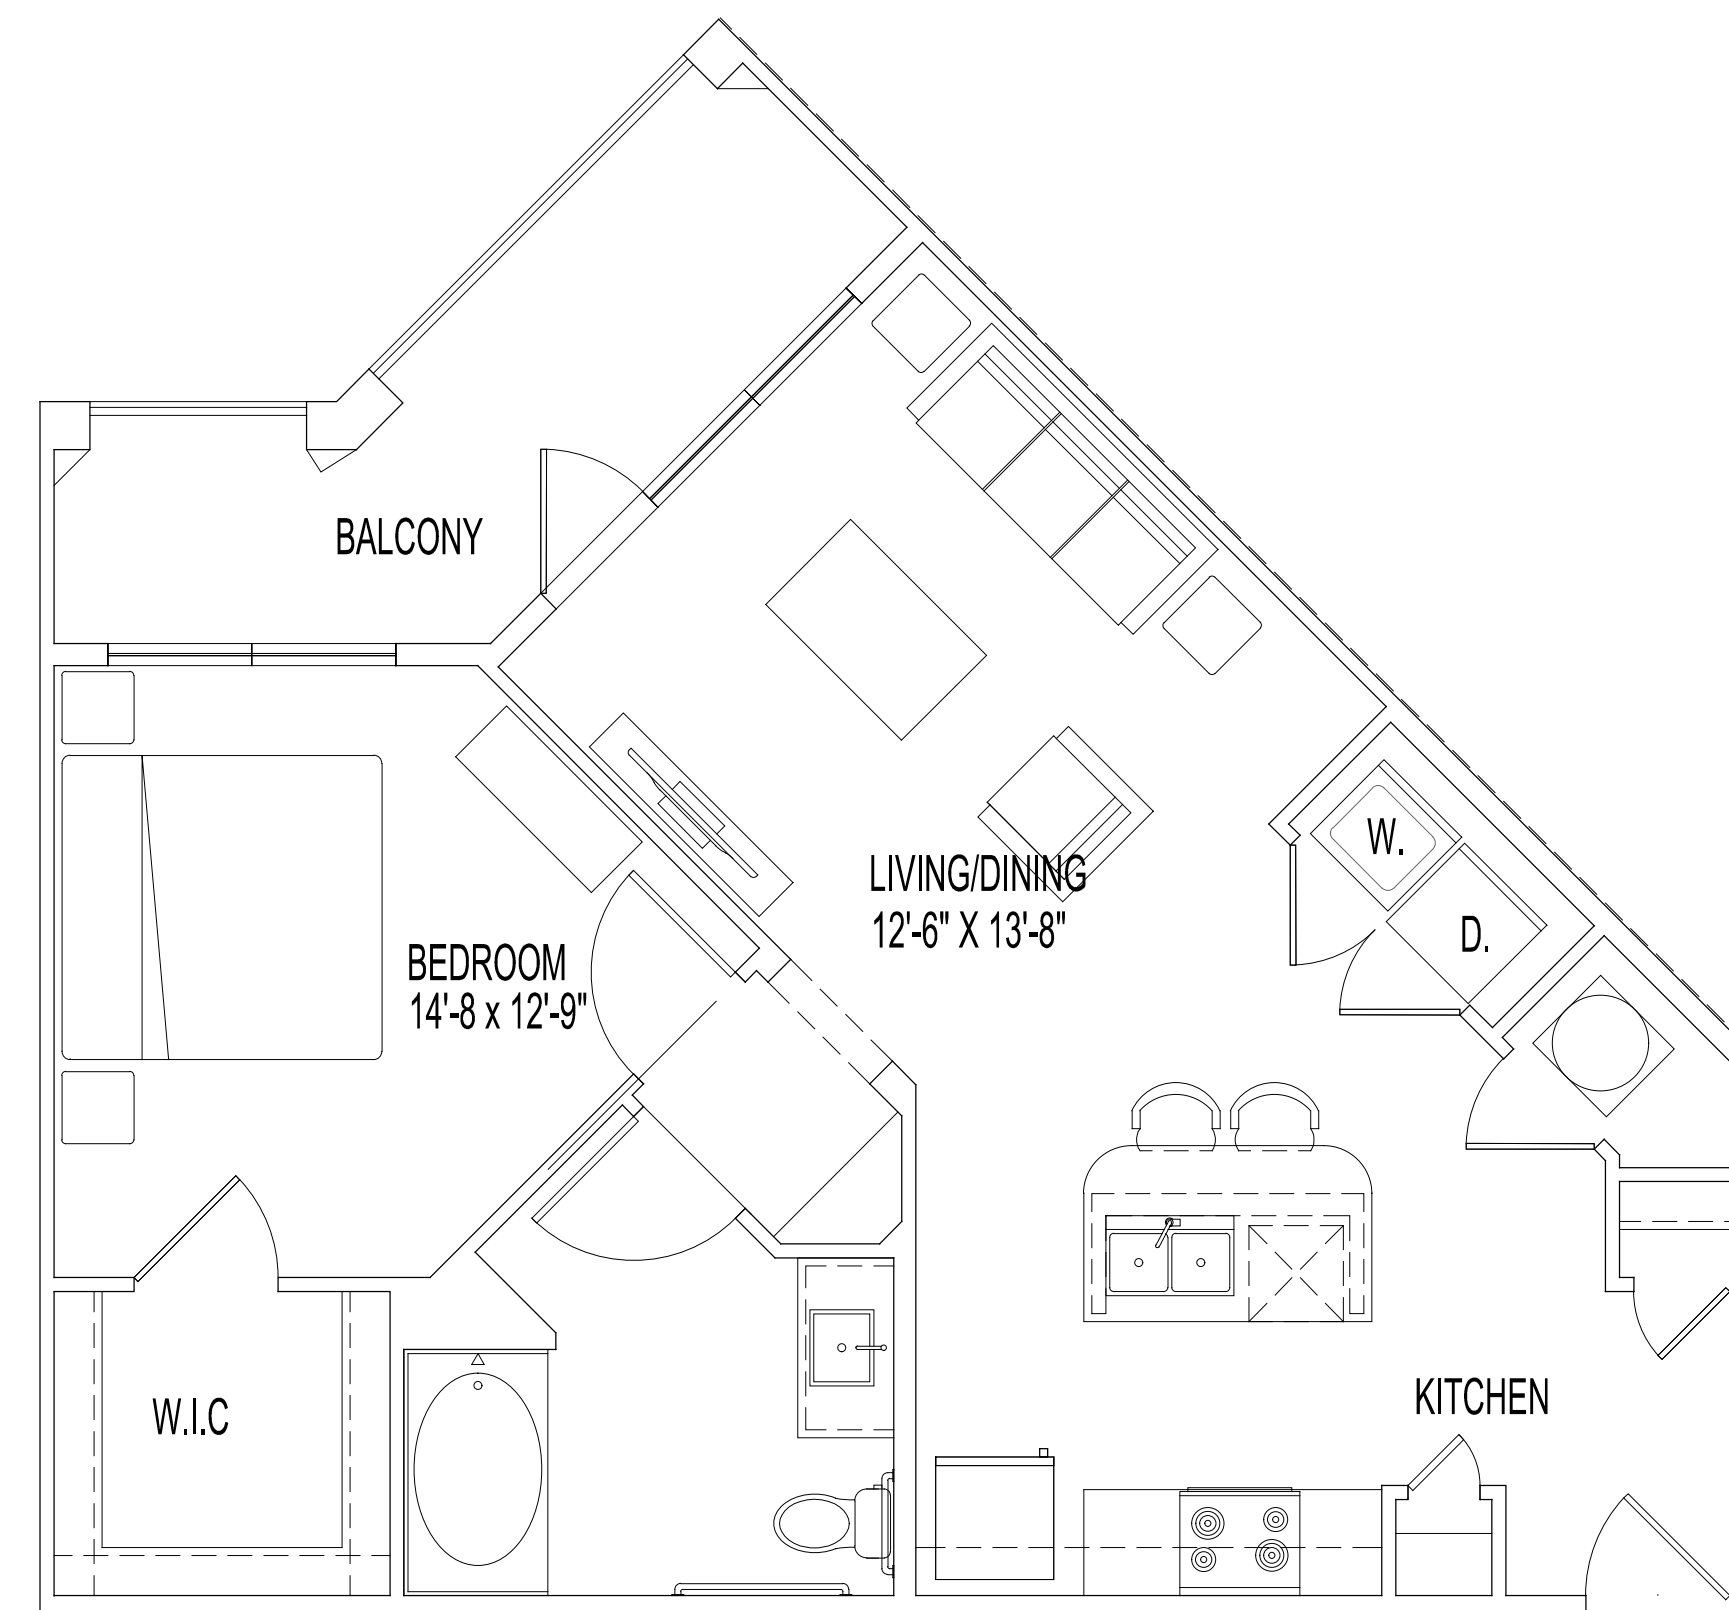

A2	
NET AREA	770 SQ. FT.
BALCONY AREA	109 SQ. FT.
GROSS AREA	879 SQ. FT.

SCALE: 1/4" = 1'-0" (24"x36" SHEET)

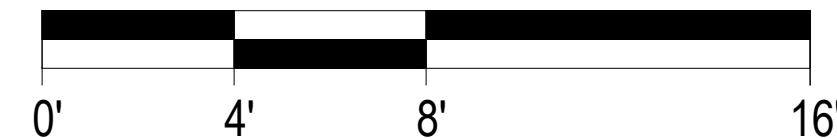

UNIT PLANS

A 301