


619 N. Pearl St

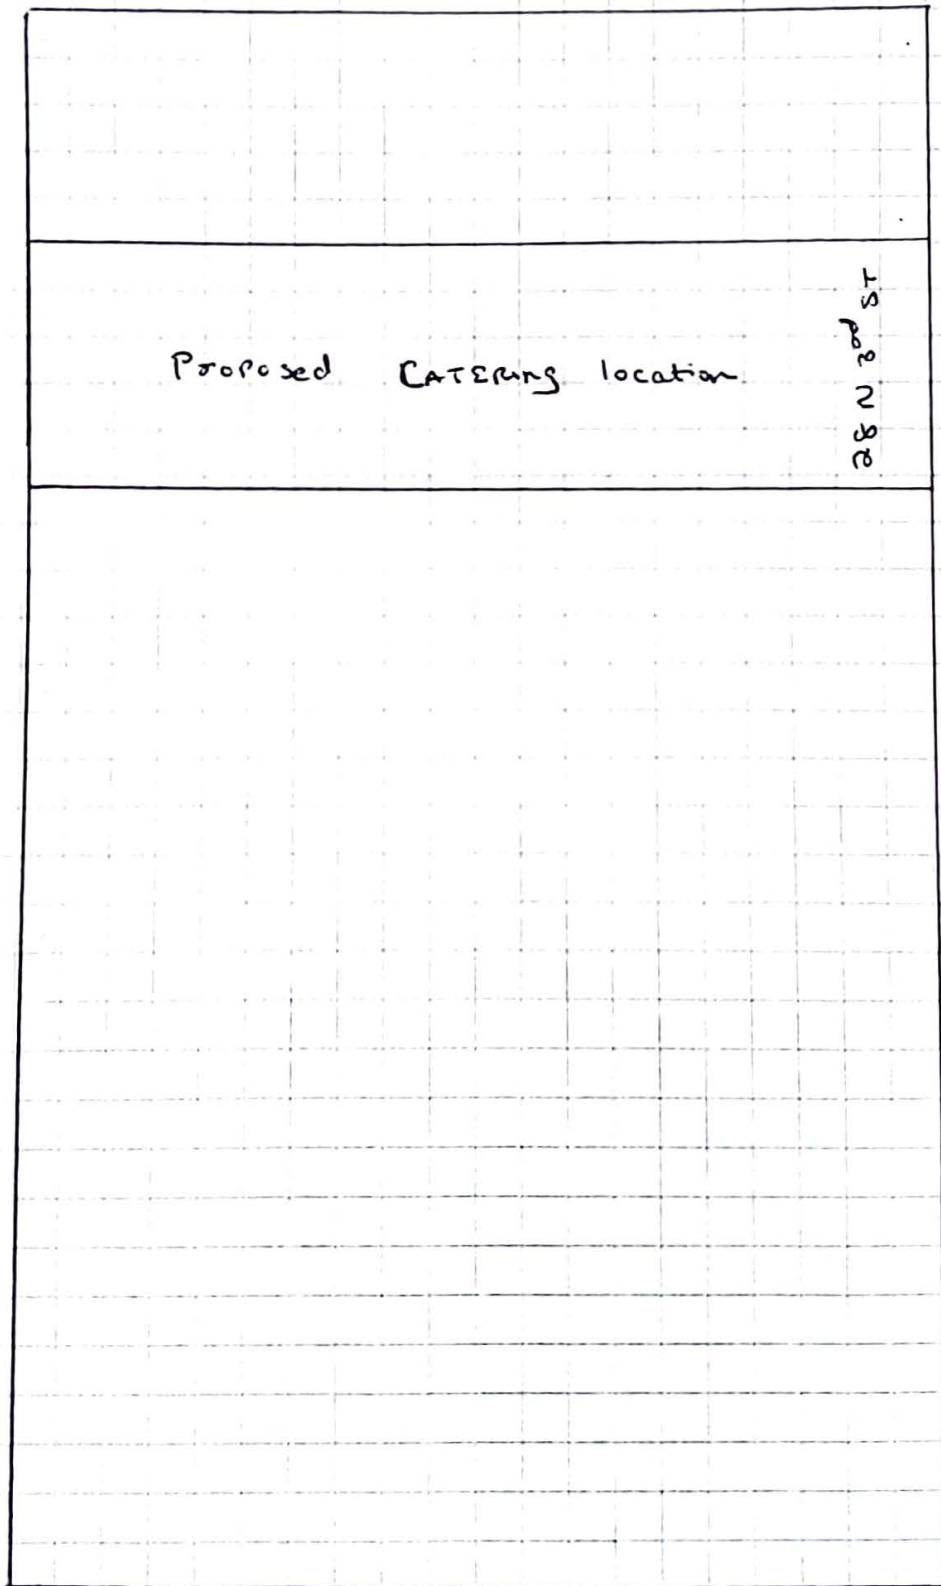


125'
28 N 3rd St

87'
NORTH PEARL

1 Box = 3.78'

REVISIONS	BY

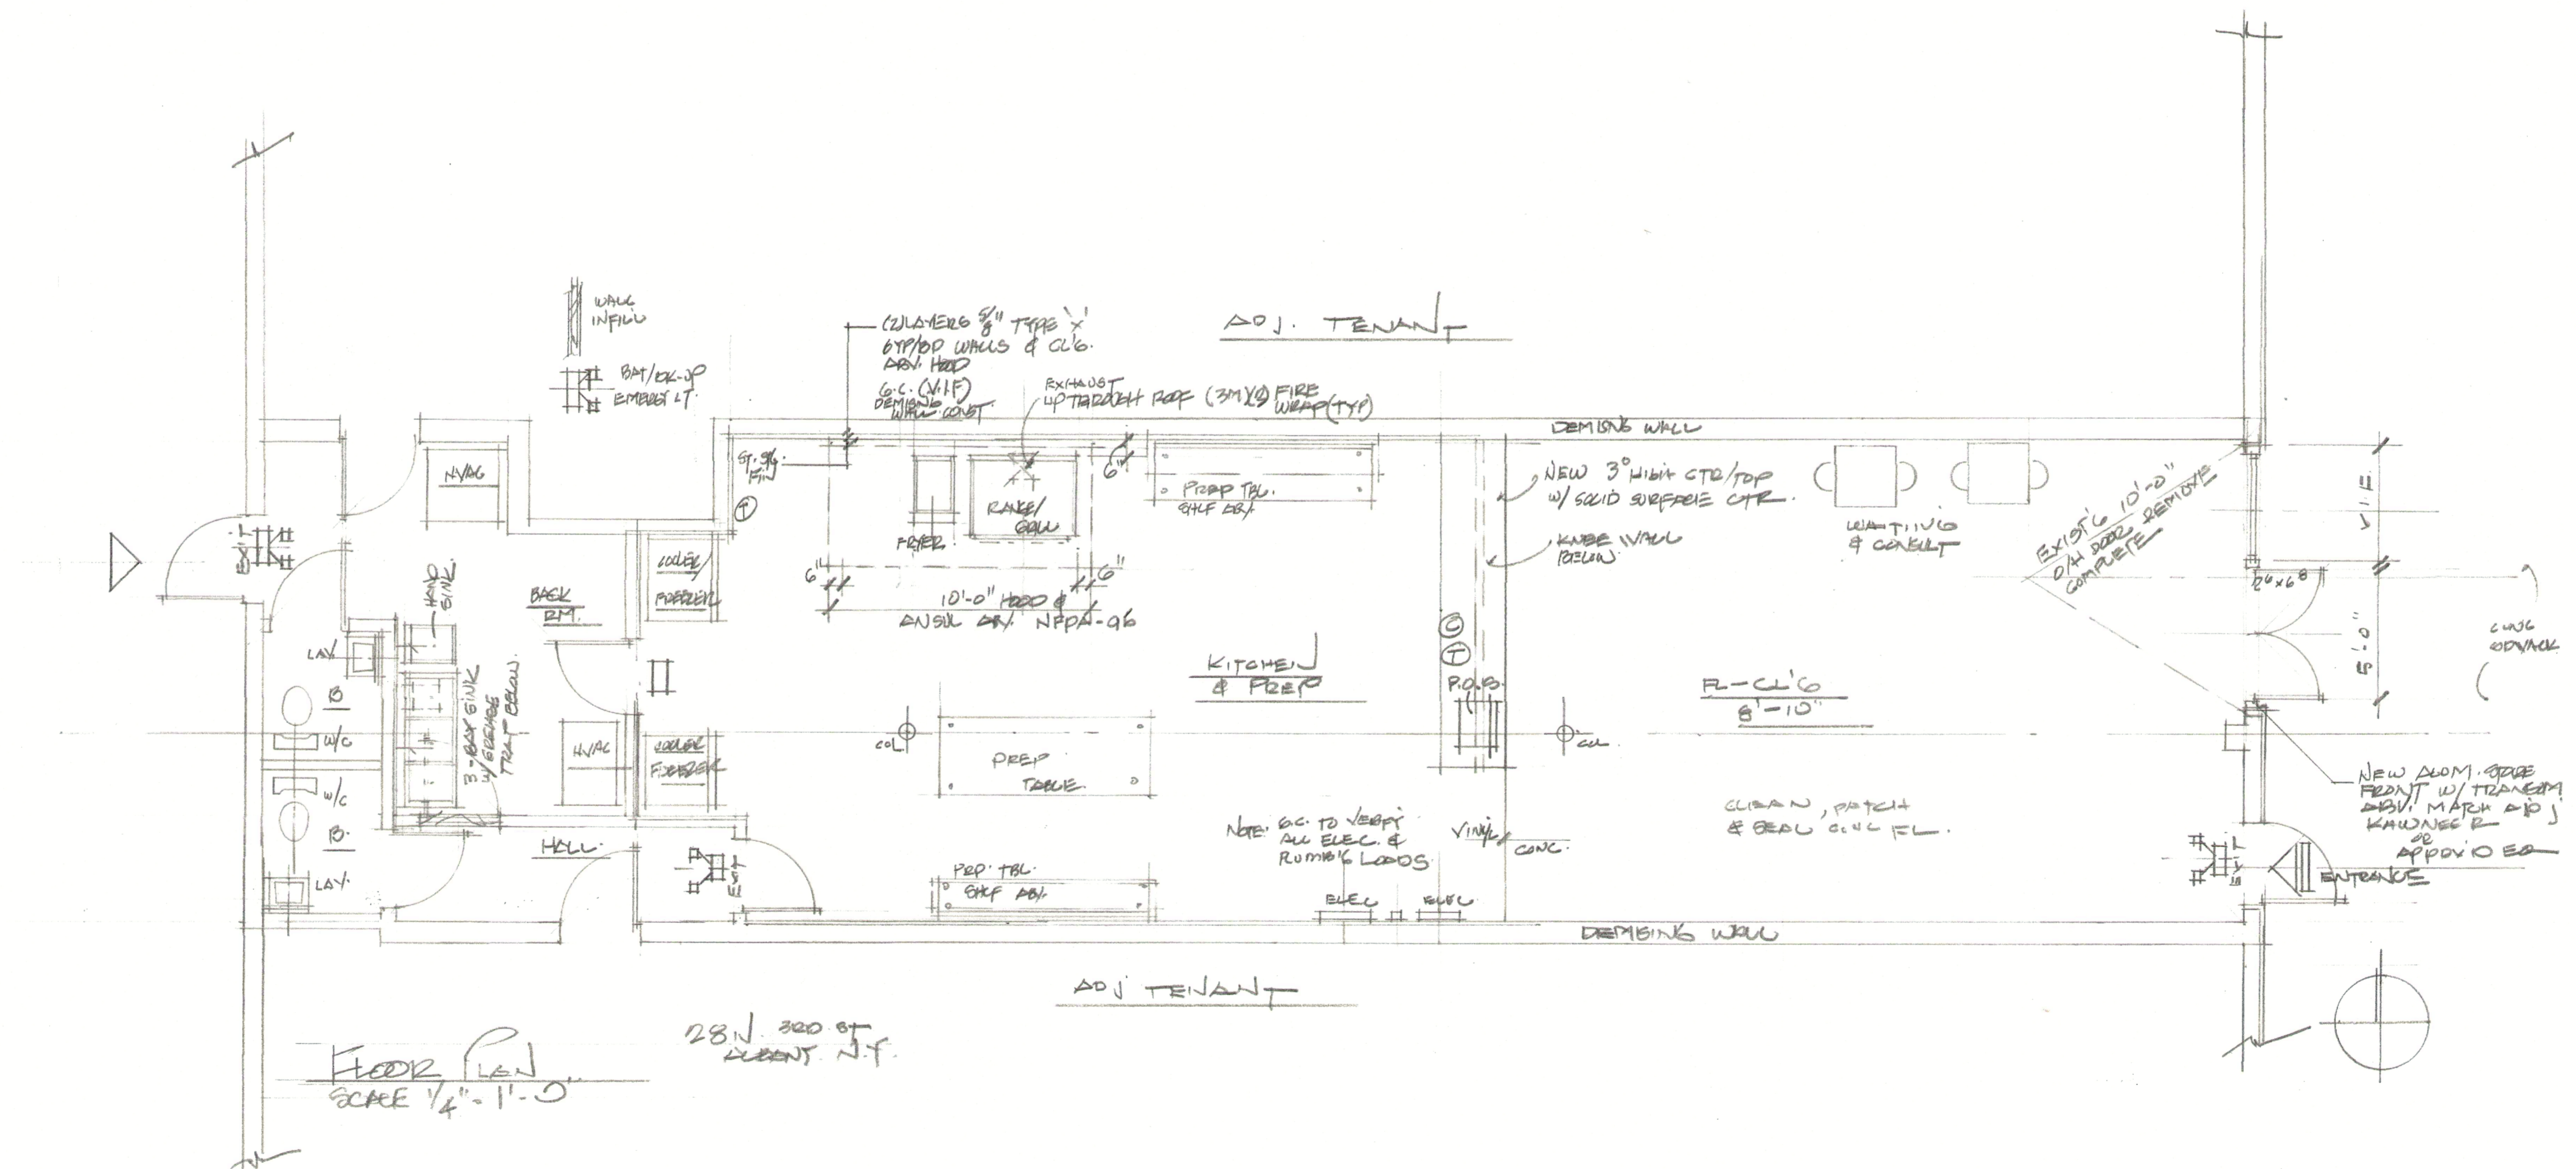

PROJECT
28 N. 3RD ST
SUITE 111
HOOP & ANSEL INDEPENDENT

12 rowland avenue
delmar, ny 12054
518 438 8510 | 518 498 1656 cell
jdefino1@gmail.com

john p. defino, r.a. | n.c.a.r.b.
architect
lic. ny / nj

N. 3RD ST.



Date	10/23/19
Scale	AS NOTED
Drawn	J.D.
Job	
Sheet	A-1
Of	3 Sheets