


COLVIN AVE

NORTH PARKING

WASHINGTON AVE

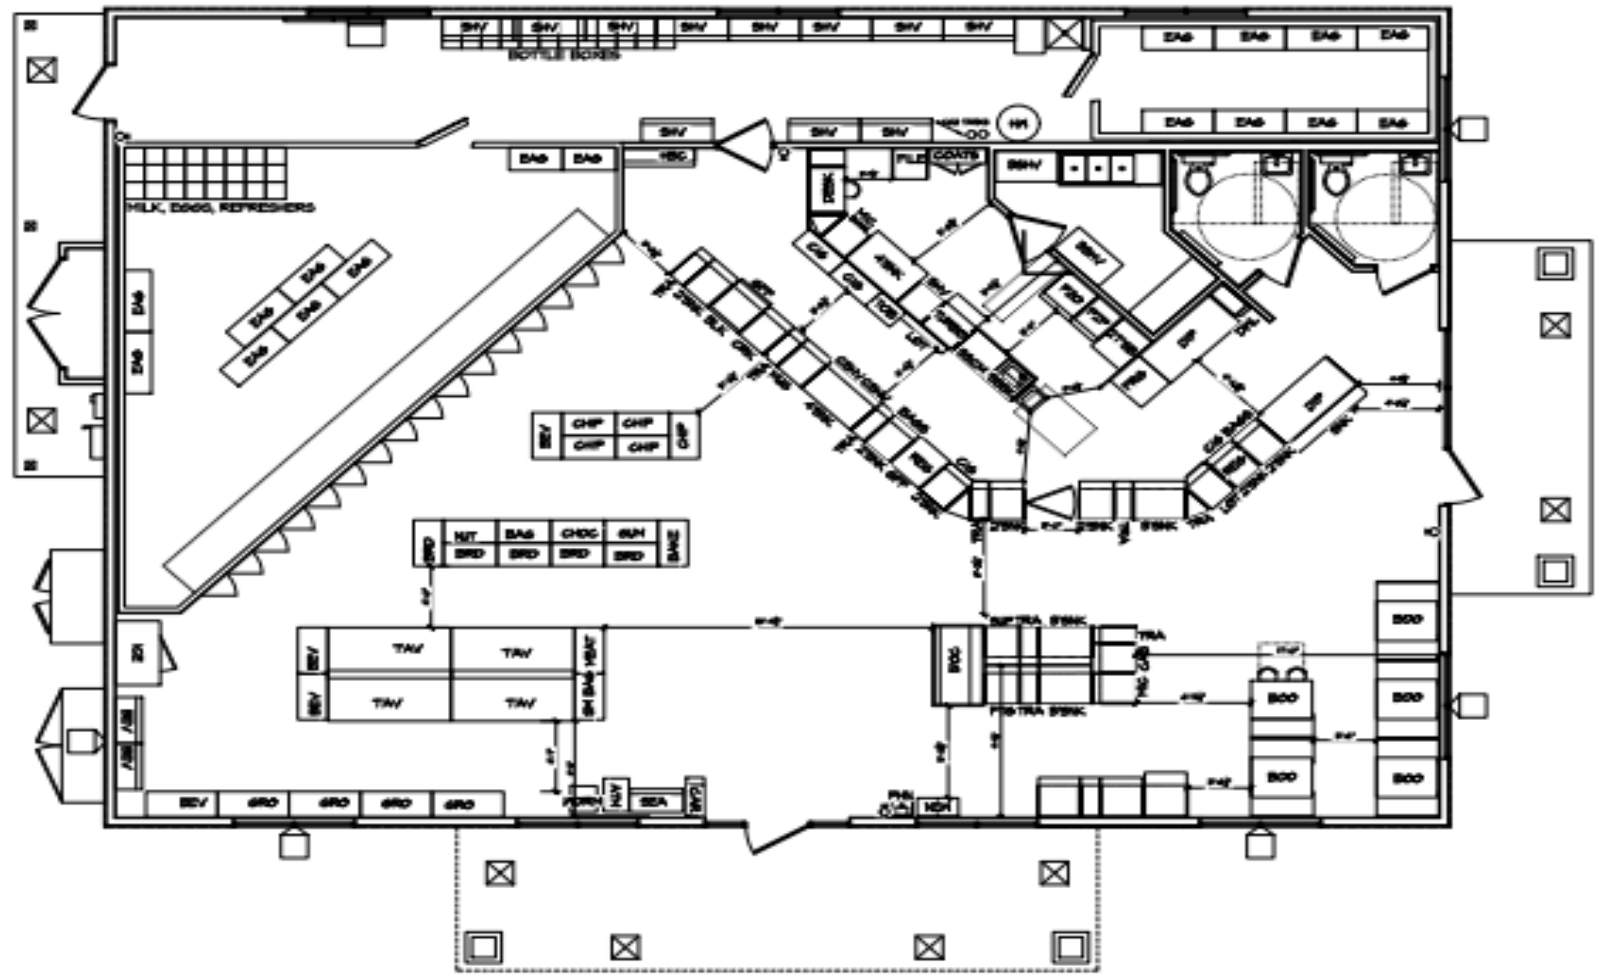

WEST PARKING

ADDRESS	COLVIN AVENUE - C
ADDRESS	2 COLVIN AVENUE - A
DATE	
REVISION	