

# STUDENT HOUSING

1415 WASHINGTON AVE  
ALBANY, NY 12206



**SA+R**  
SHEARS ADKINS ROCKMORE

1550 WYNKOOP ST. SUITE 100  
DENVER CO, 80202  
PHONE: 303.436.9551 FAX: 303.296.0946



STUDENT HOUSING  
1415 WASHINGTON AVE  
ALBANY, NY 12206


2020.08.07

Revisions:  
Date No. Remarks

COVER

C



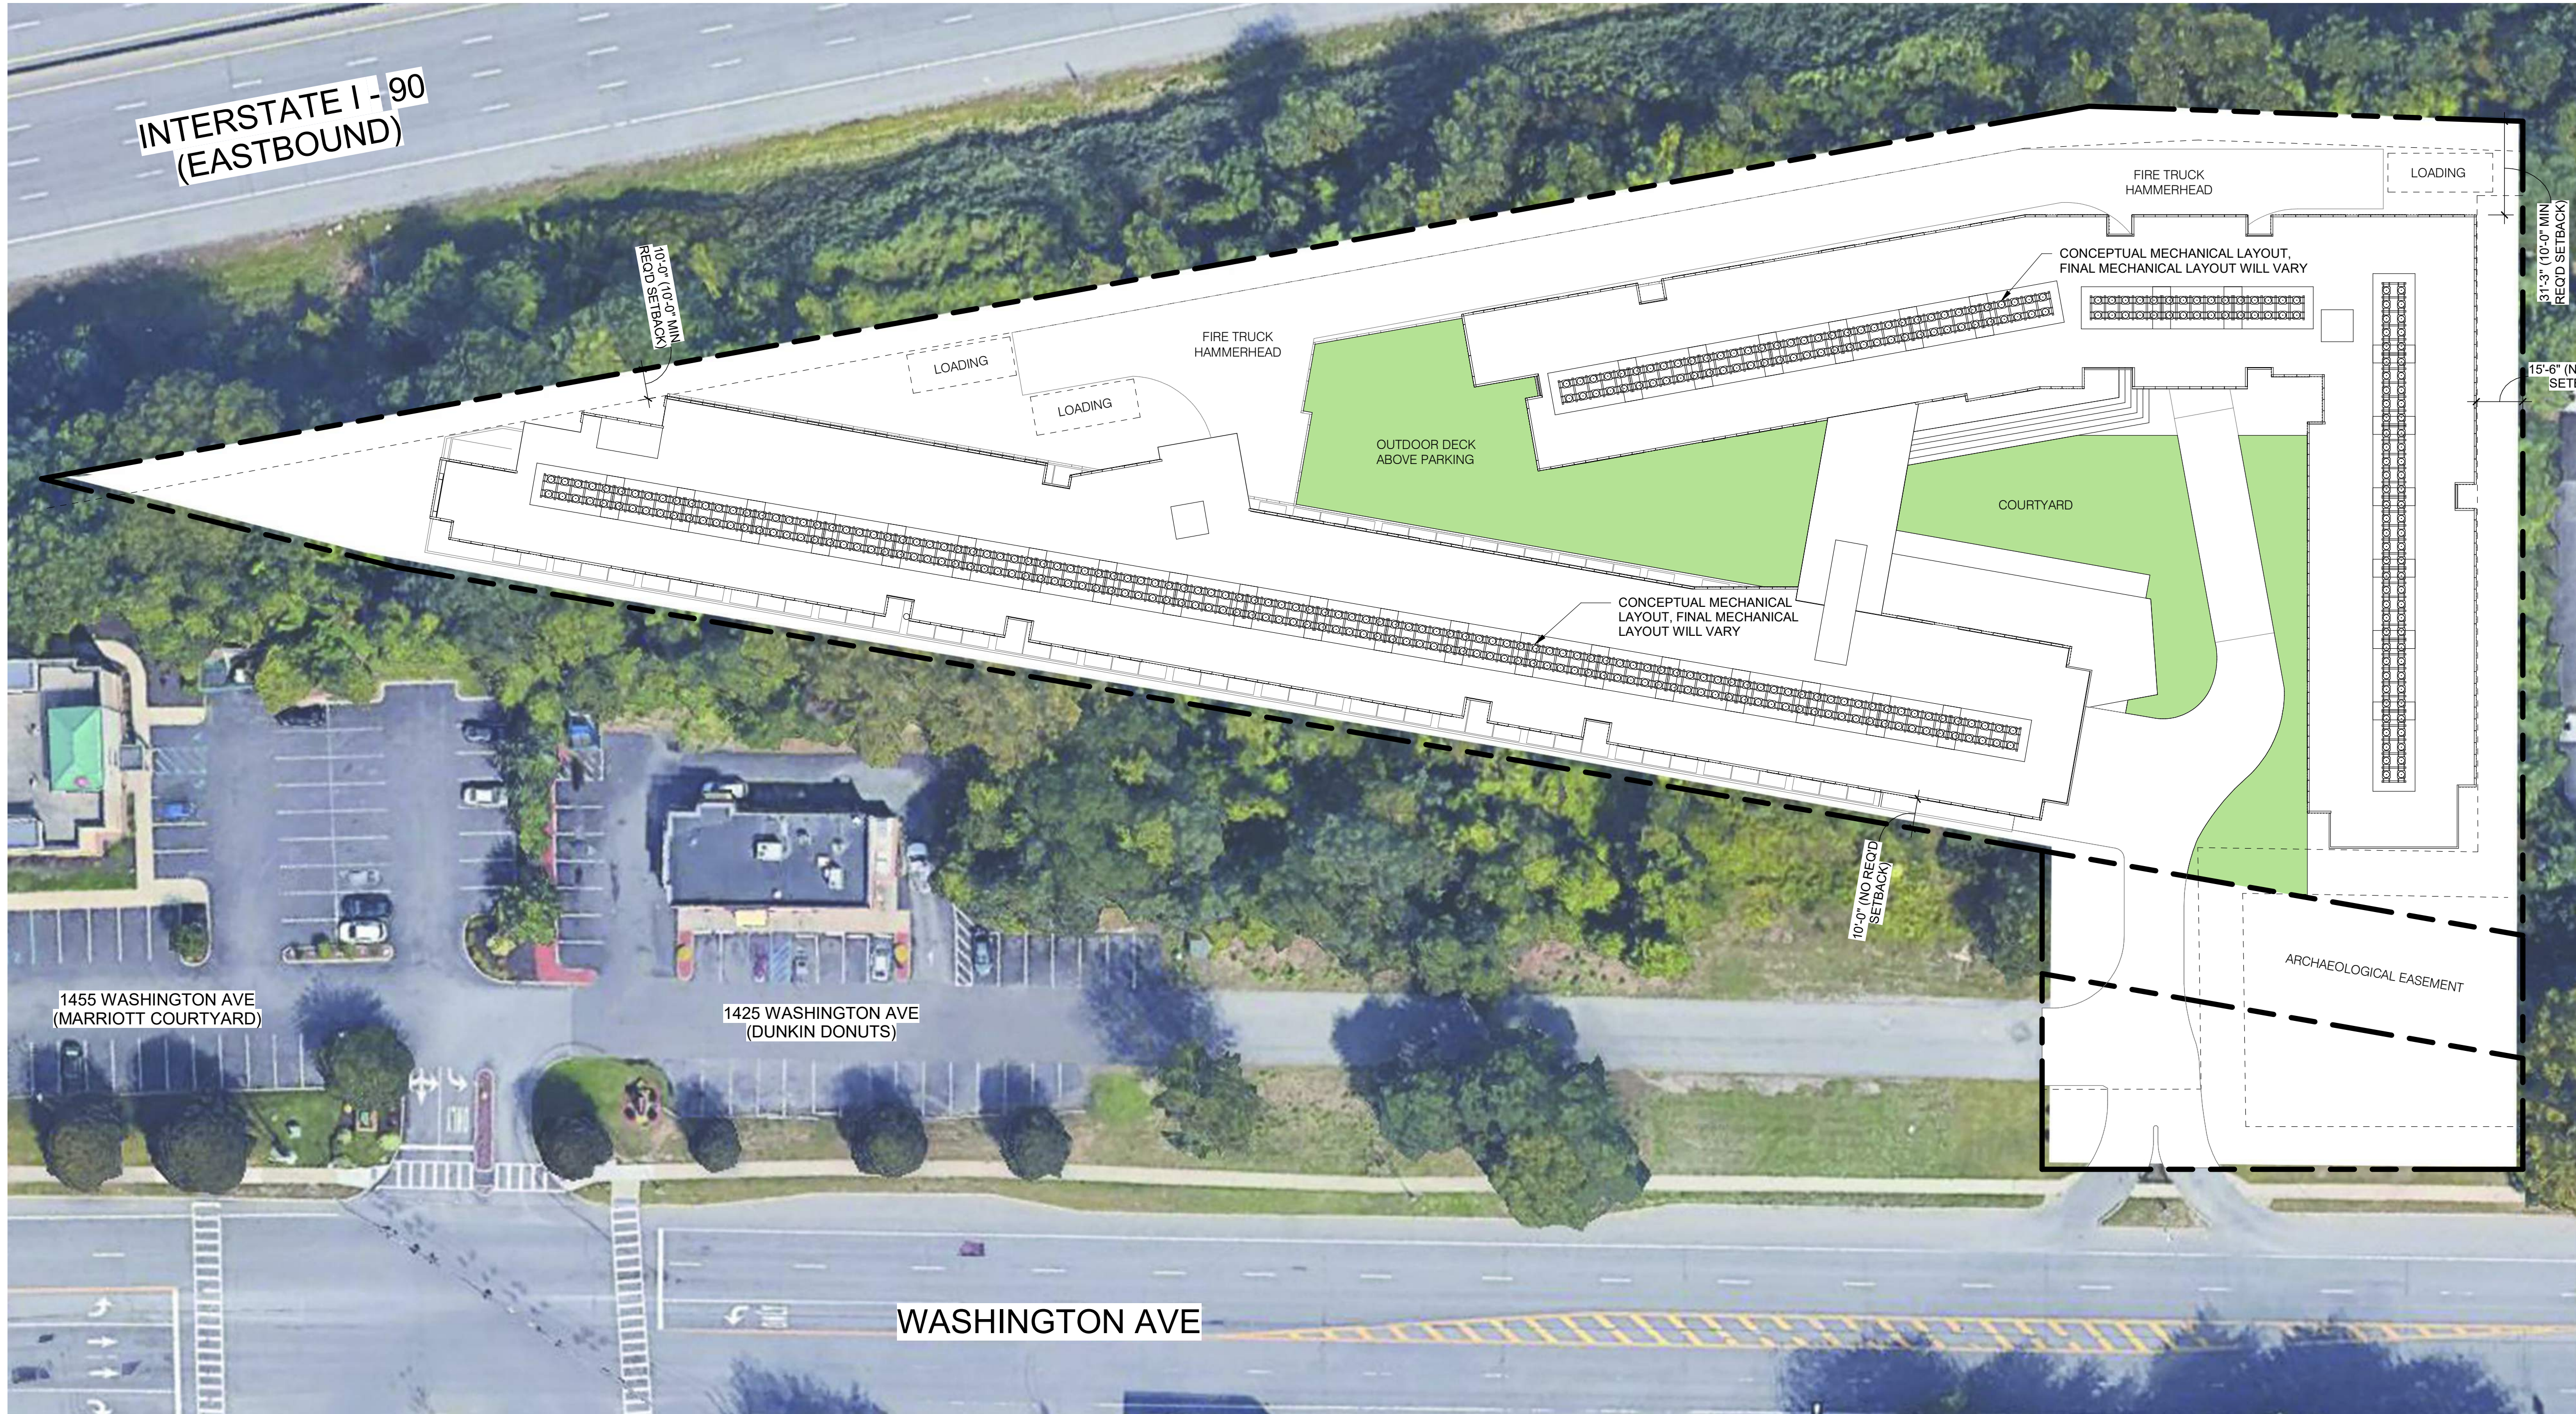

1 SITE PLAN  
1/32" = 1'-0"

**STUDENT HOUSING**  
1415 WASHINGTON AVE  
ALBANY, NY 12206

2020.08.07


Revisions:		
Date	No.	Remarks

SITE PLAN





1 BASEMENT LEVEL PLAN  
2 1/32" = 1'-0"

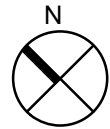

**STUDENT HOUSING**  
**1415 WASHINGTON AVE**  
**ALBANY, NY 12206**

2020.08.07

Revisions:  
Date No. Remarks

BASEMENT LEVEL  
PLAN


STUDENT HOUSING  
1415 WASHINGTON AVE  
ALBANY, NY 12206

2020.08.07

Revisions:  
Date No. Remarks

GROUND LEVEL  
PLAN

3

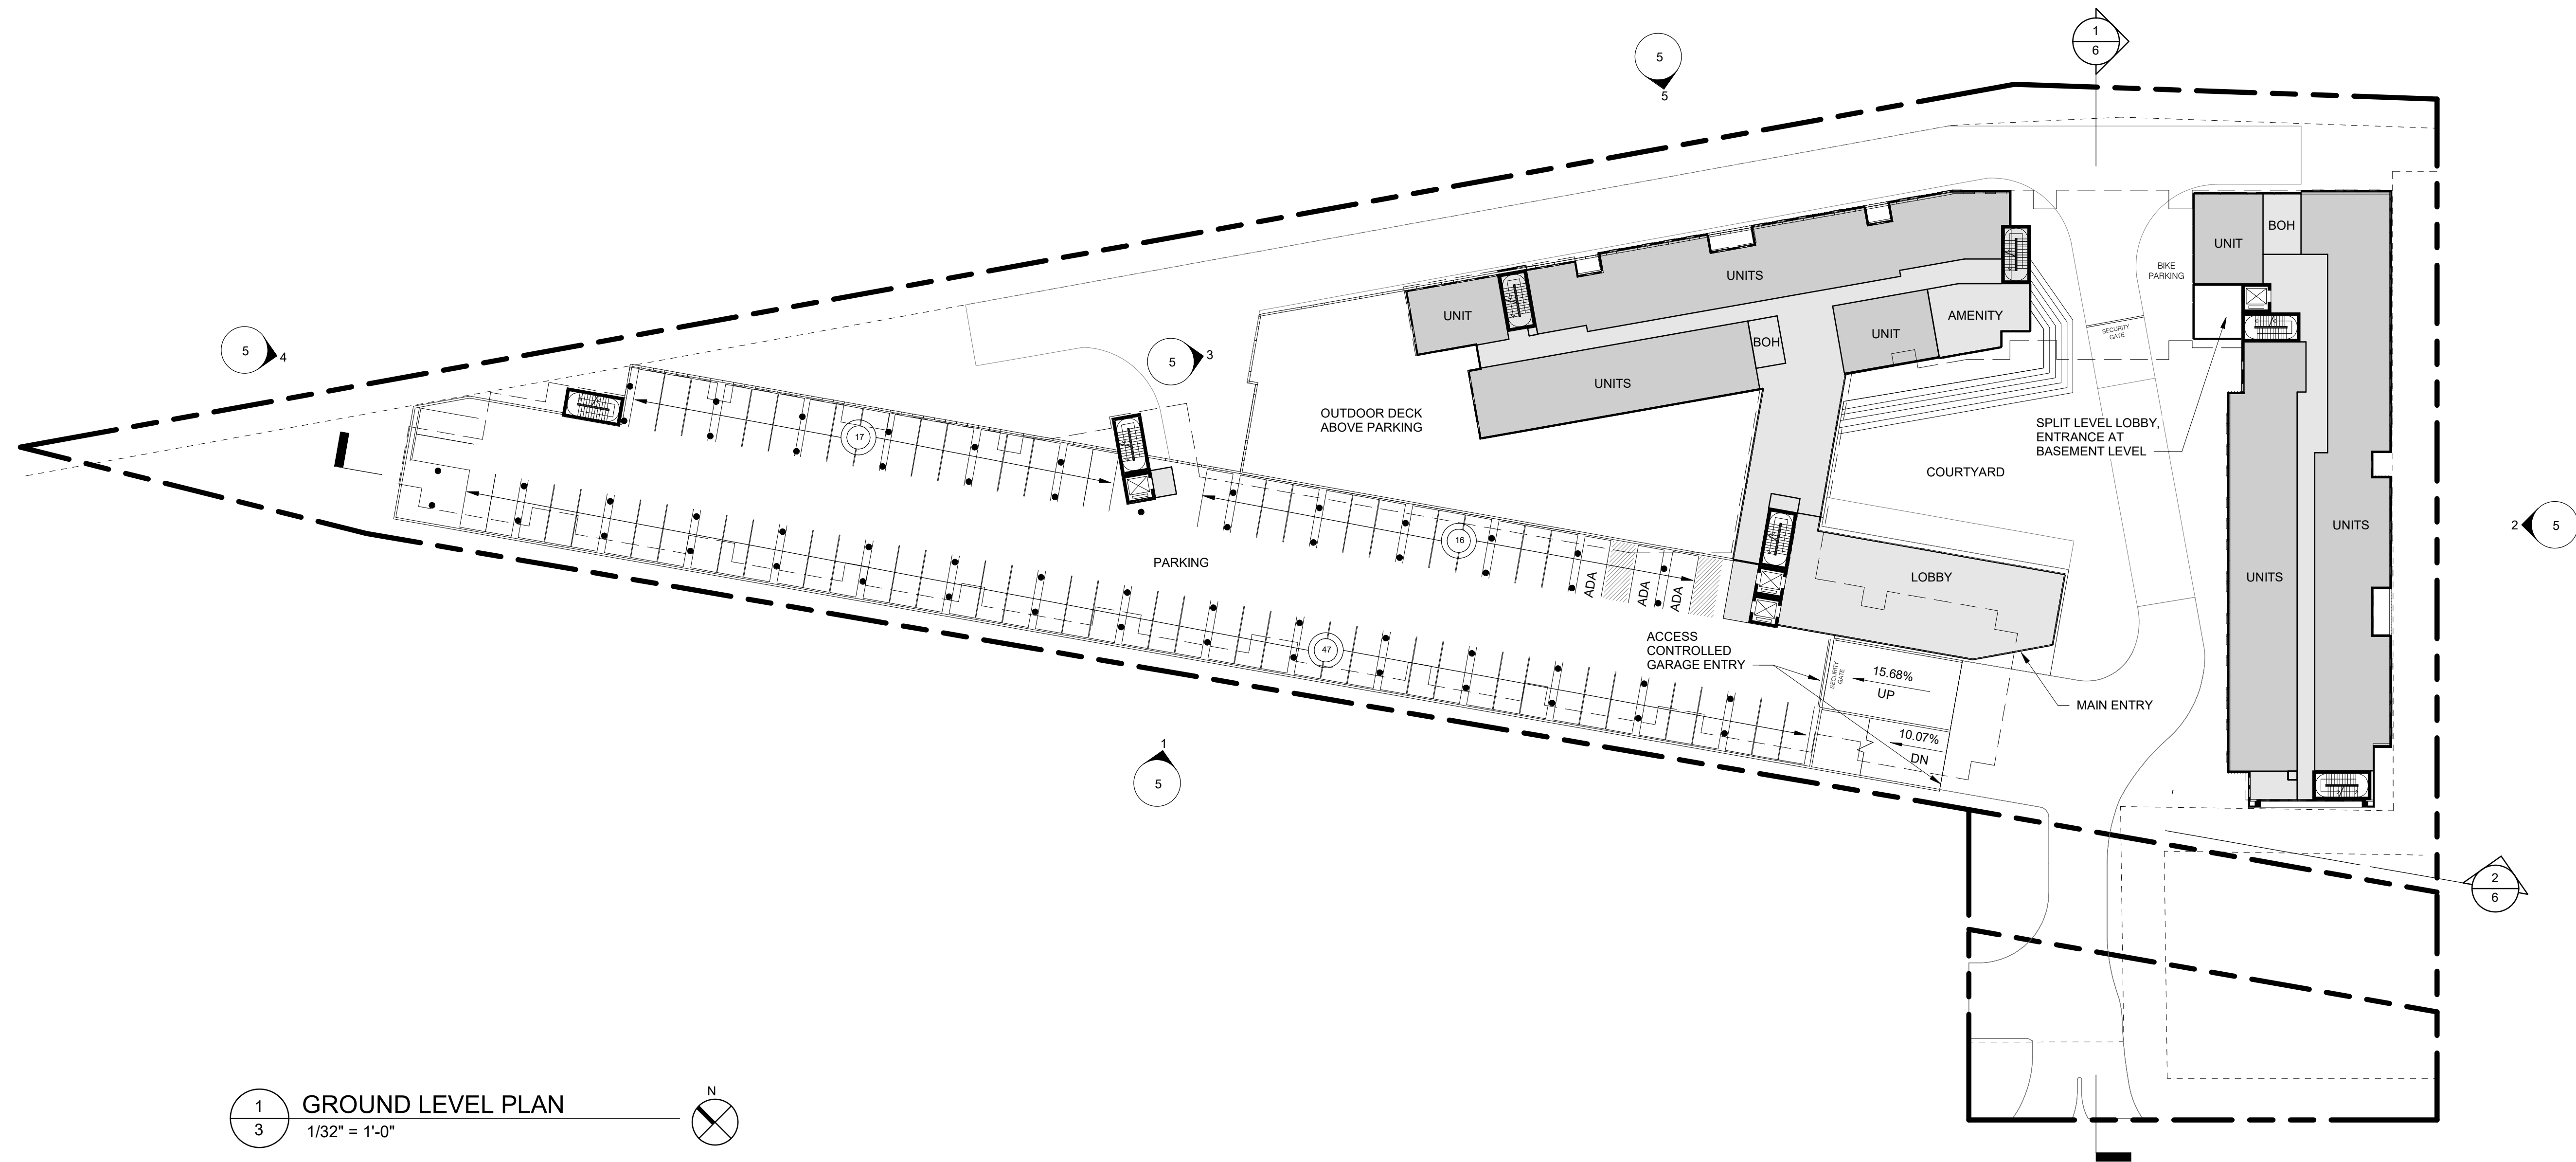

1  
3 GROUND LEVEL PLAN  
1/32" = 1'-0"


STUDENT HOUSING  
1415 WASHINGTON AVE  
ALBANY, NY 12206

2020.08.07

Revisions:  
Date No. Remarks

TYPICAL PLAN  
(LEVELS 2-5)

4

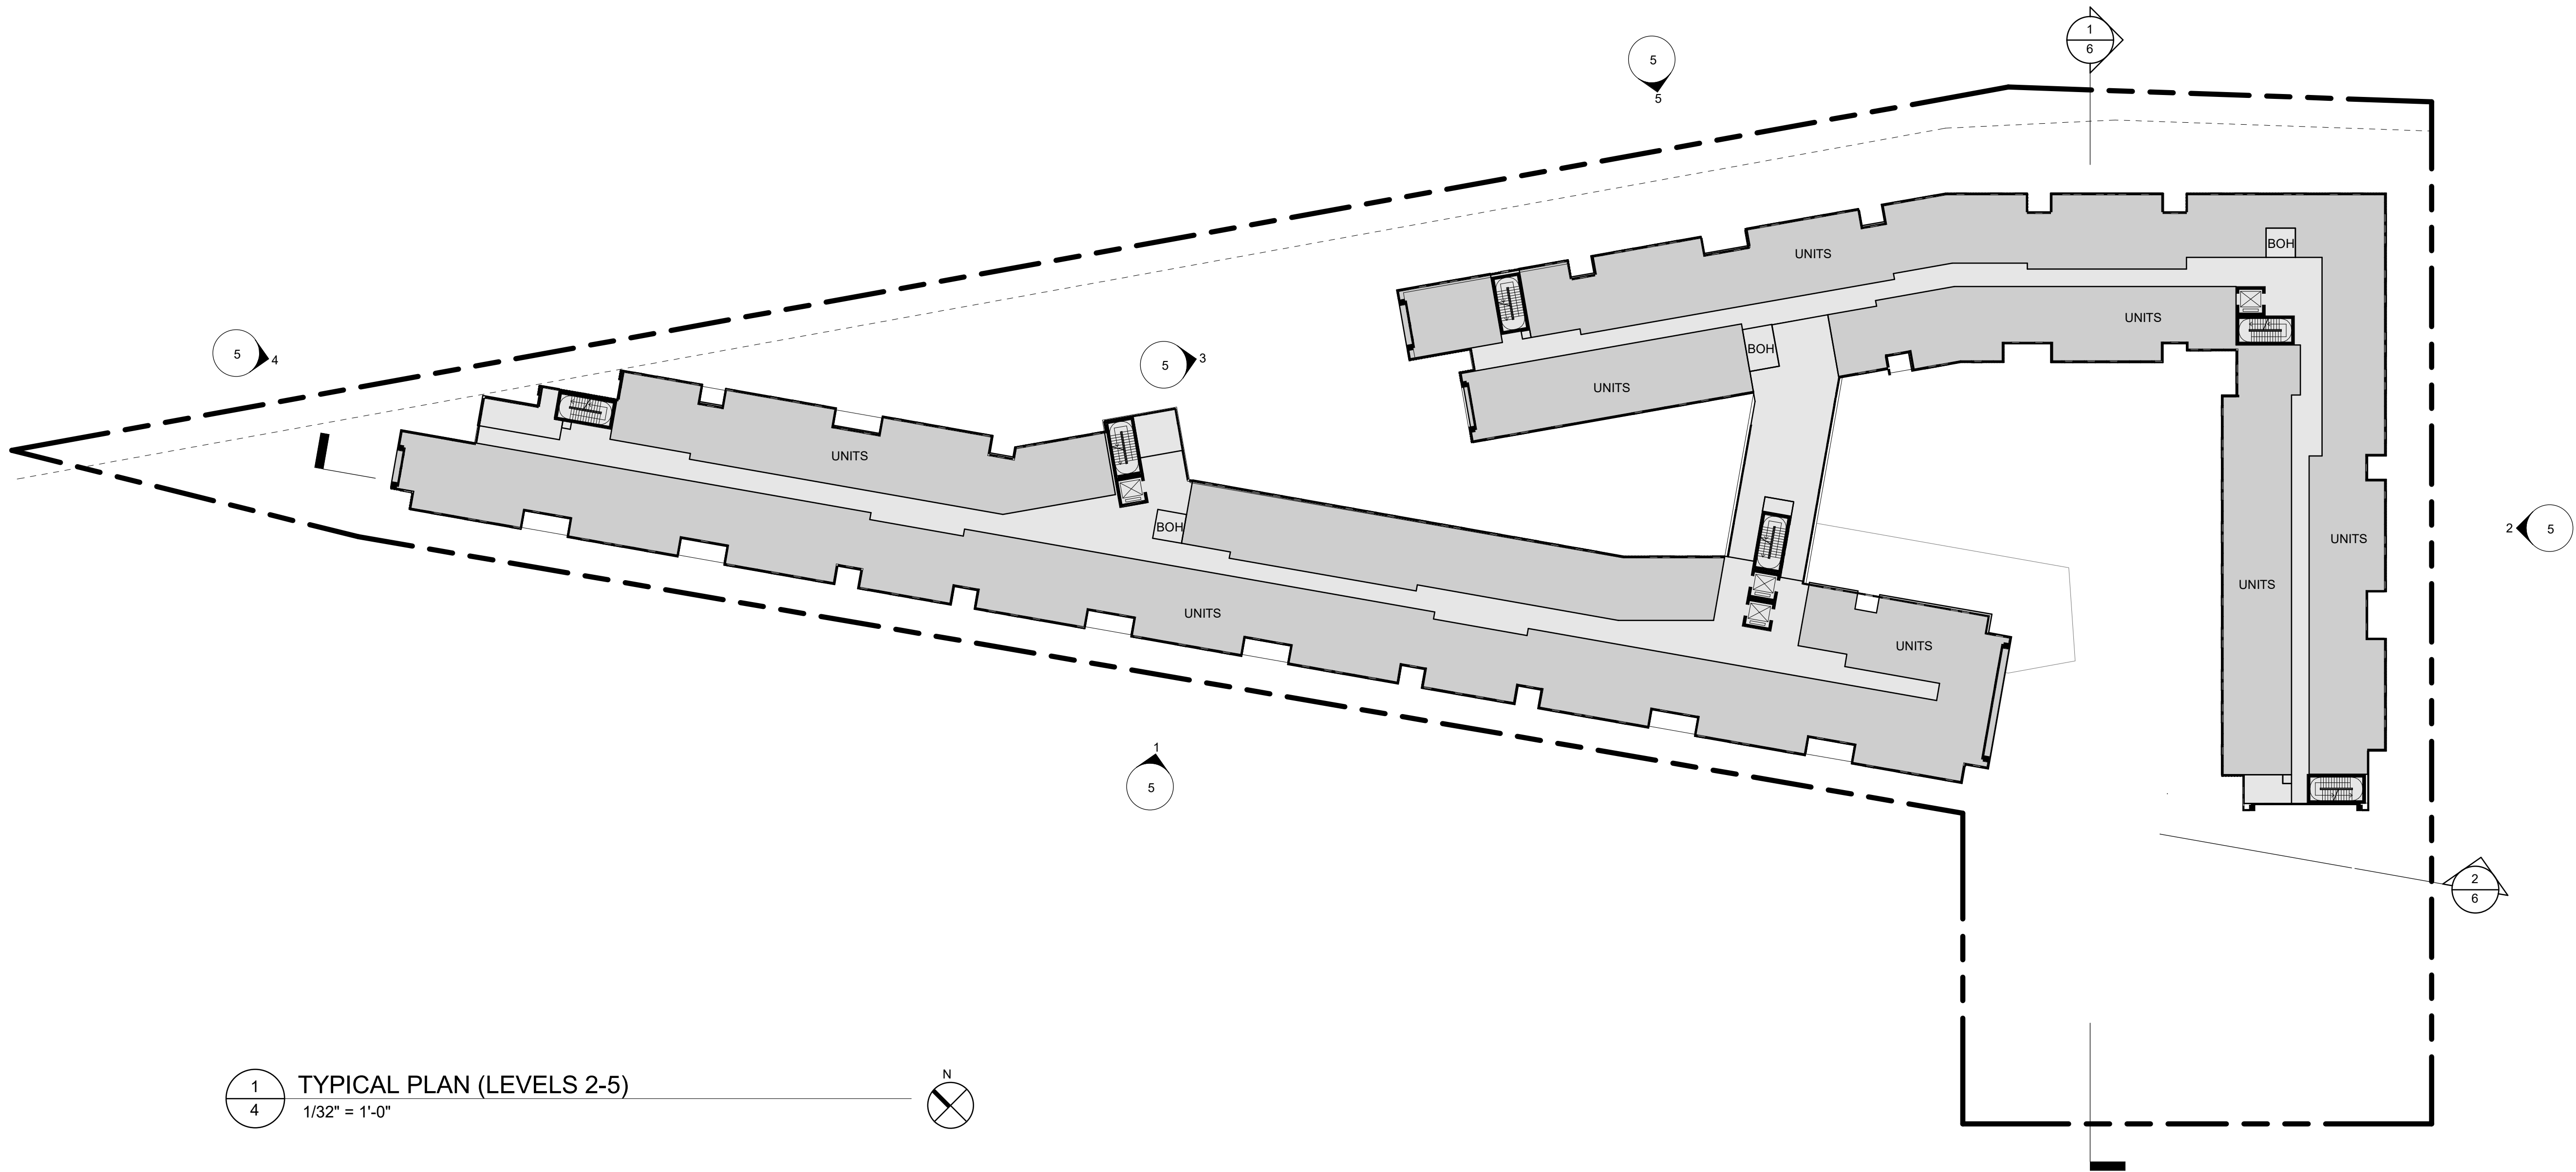

1  
4 TYPICAL PLAN (LEVELS 2-5)  
1/32" = 1'-0"






STUDENT HOUSING  
1415 WASHINGTON AVE  
ALBANY, NY 12206

2020.08.07


Revisions:		
Date	No.	Remarks

ELEVATIONS


5

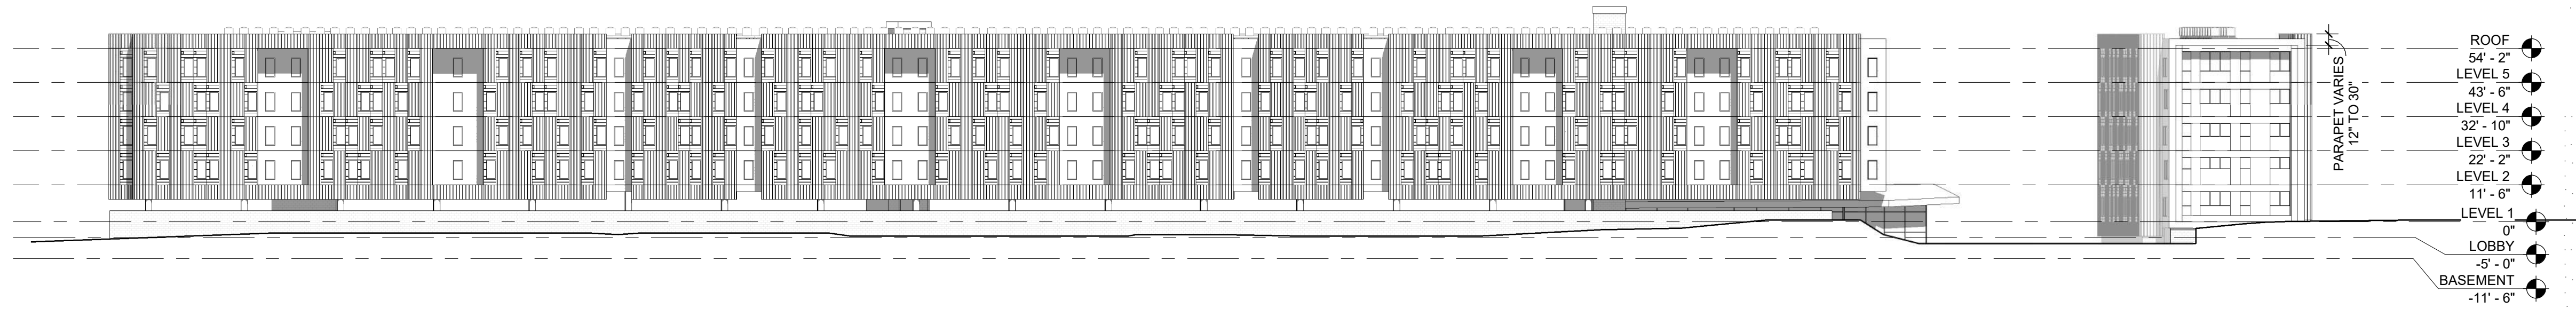

1 SOUTH 1  
5 1/32" = 1'-0"

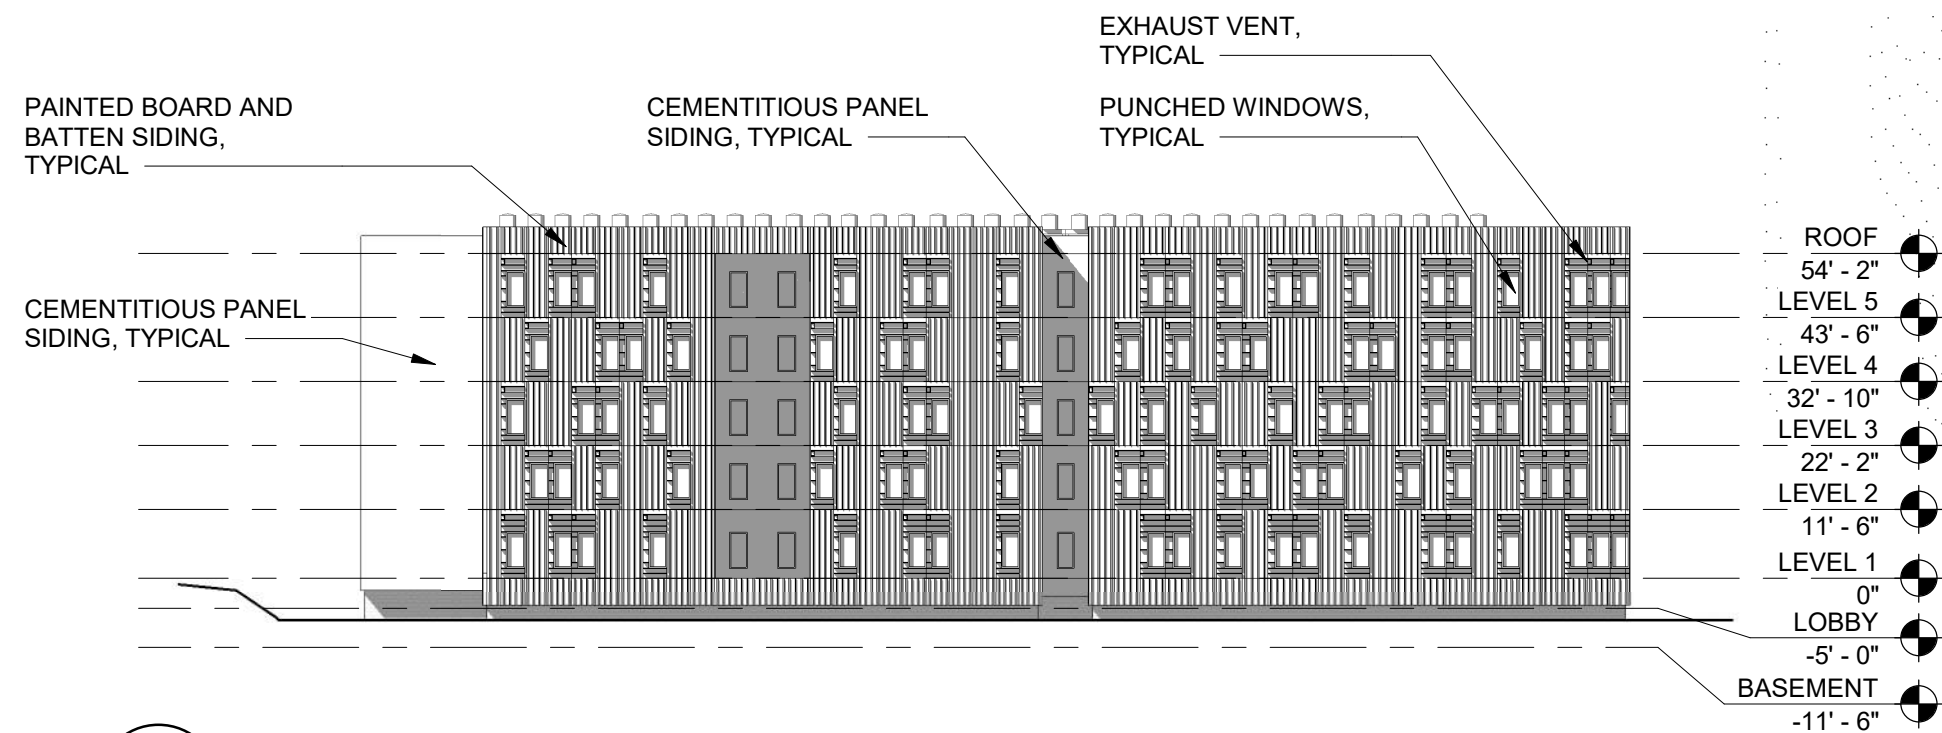


2 EAST 1  
5 1/32" = 1'-0"

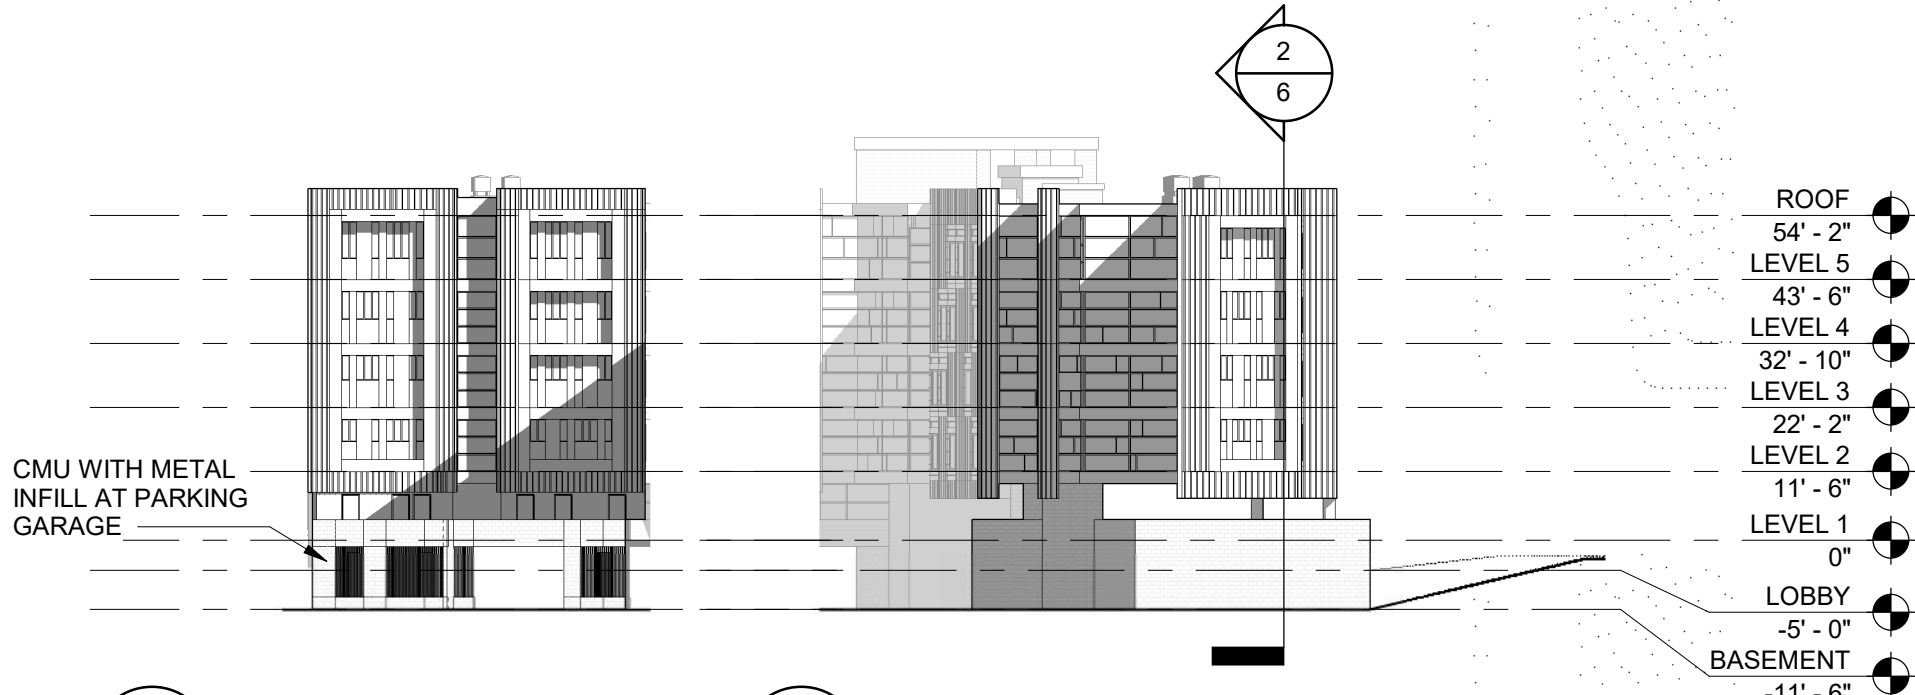


3 WEST 1  
5 1/32" = 1'-0"


4 WEST 2  
5 1/32" = 1'-0"

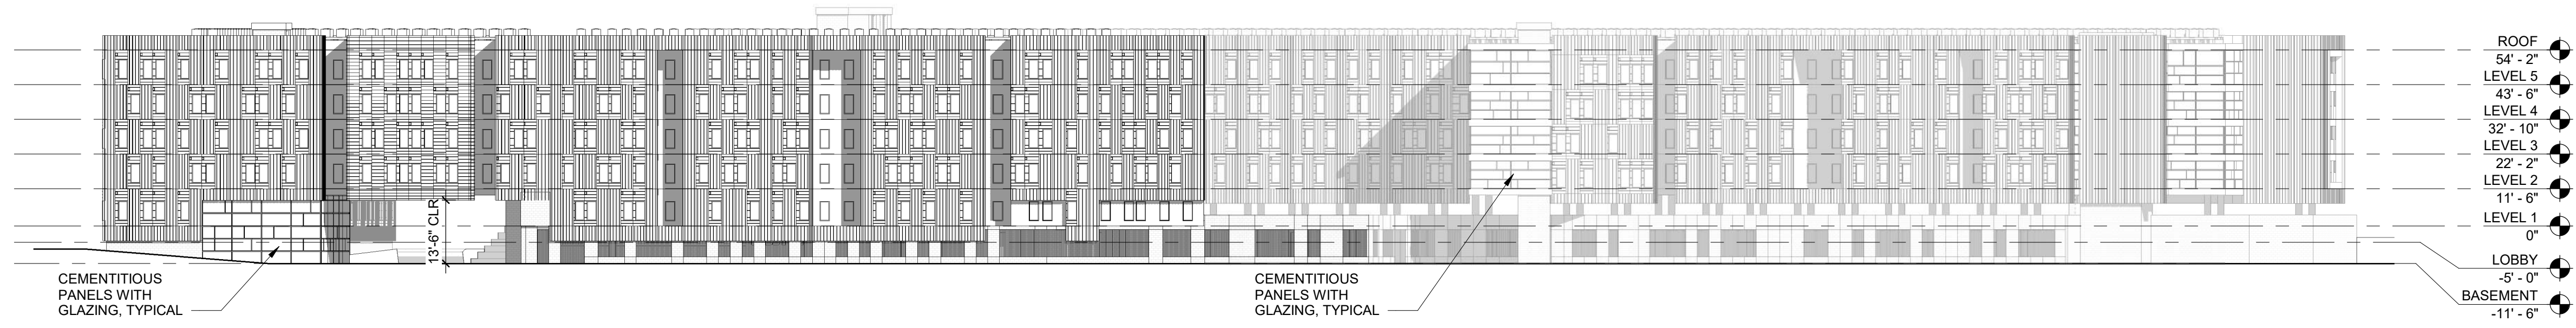

5 NORTH 1  
5 1/32" = 1'-0"

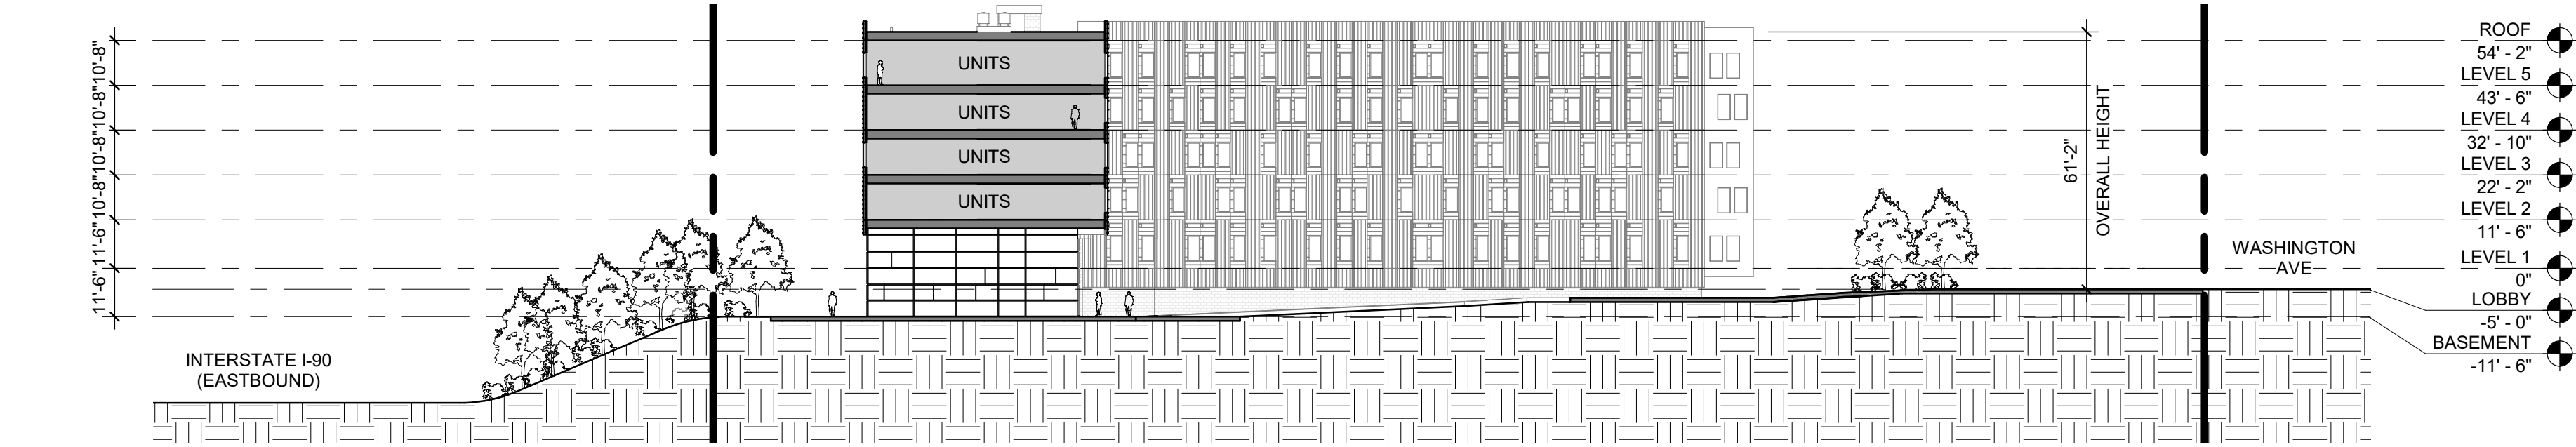

1 NORTH/SOUTH SECTION  
1/32" = 1'-0"

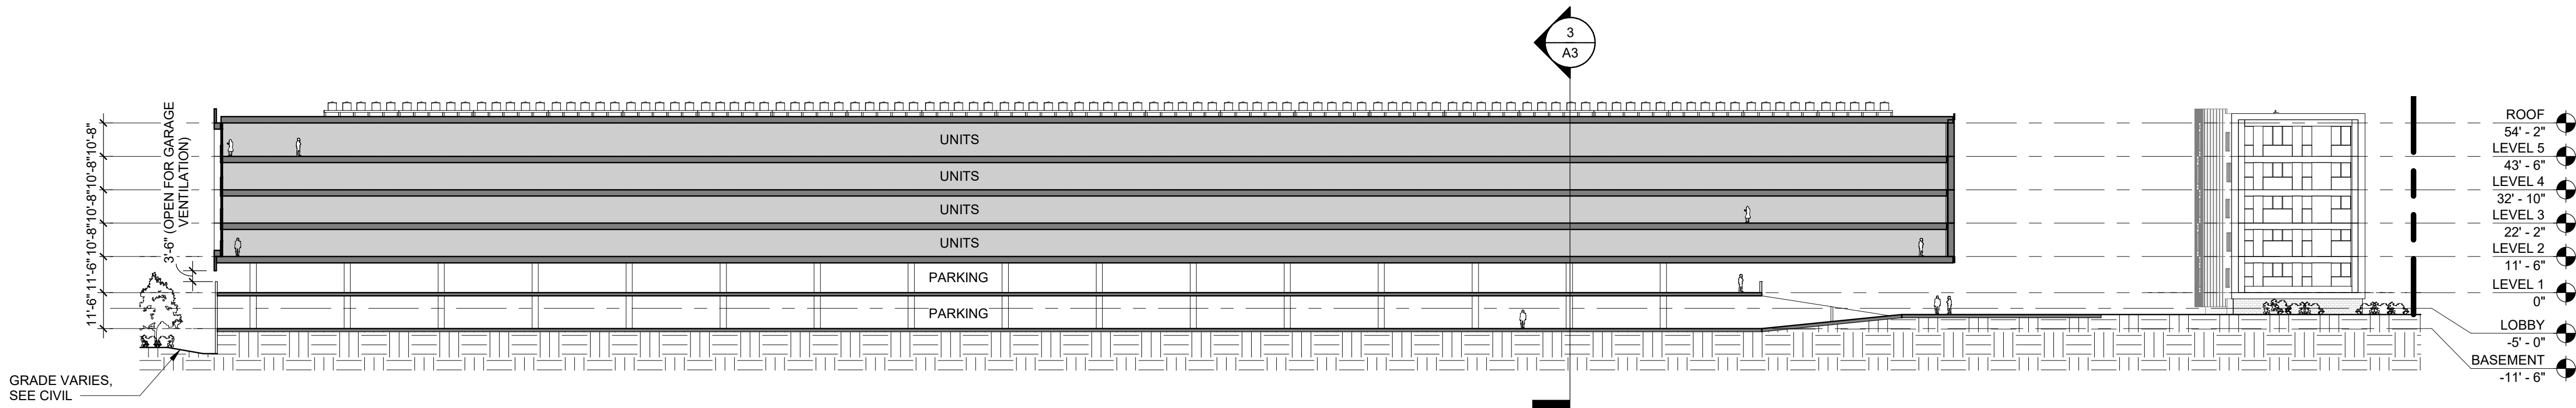

2 WEST/EAST SECTION  
1/32" = 1'-0"


STUDENT HOUSING  
1415 WASHINGTON AVE  
ALBANY, NY 12206

2020.08.07

Revisions:		
Date	No.	Remarks

SECTIONS




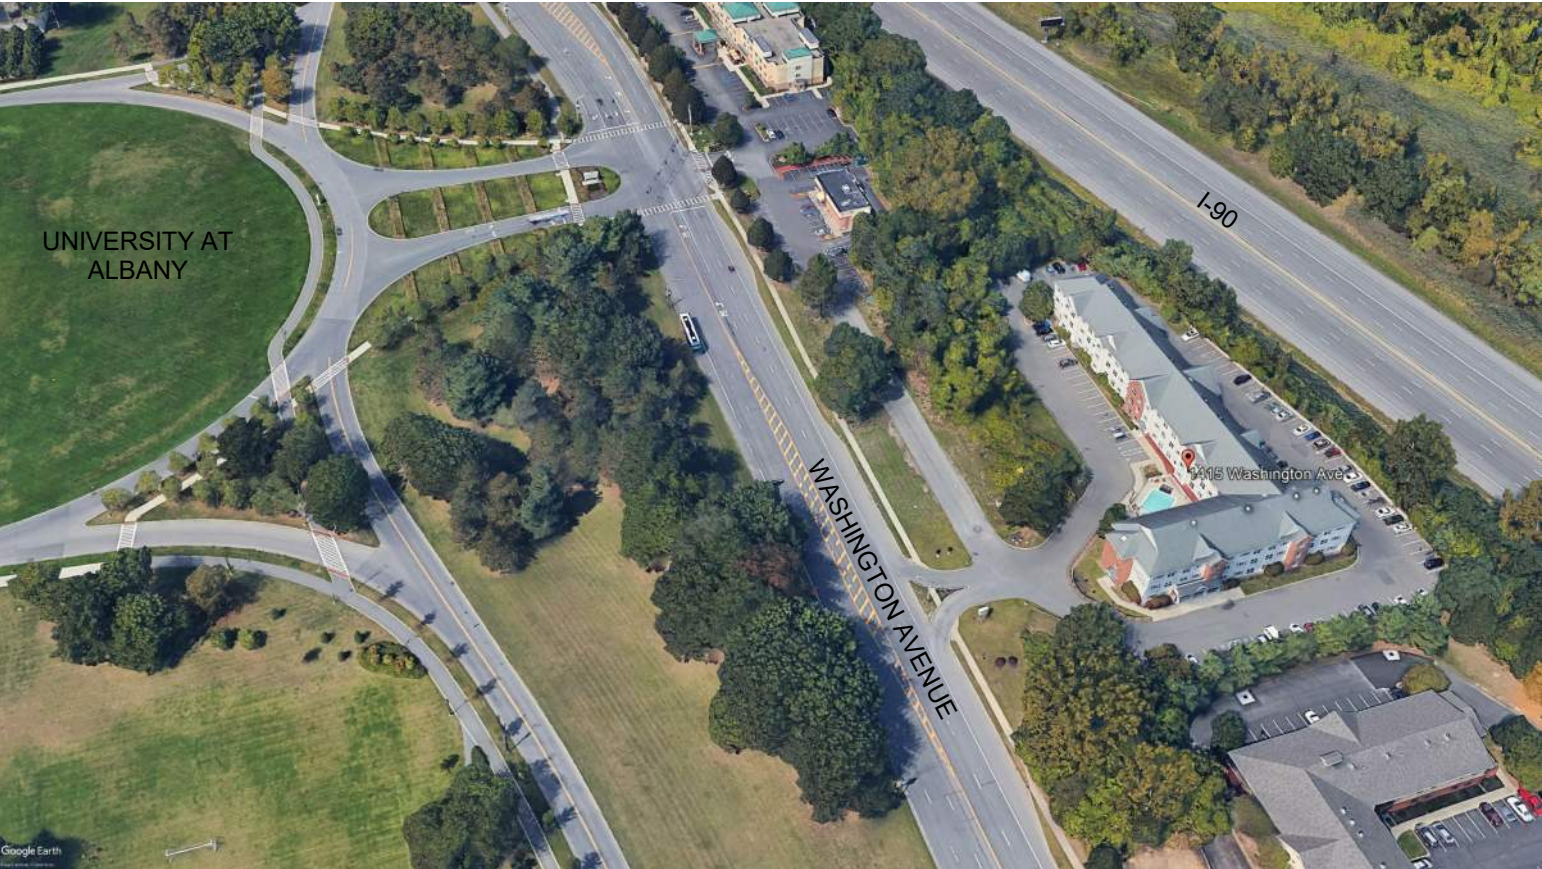

BEFORE AERIAL VIEW



AFTER

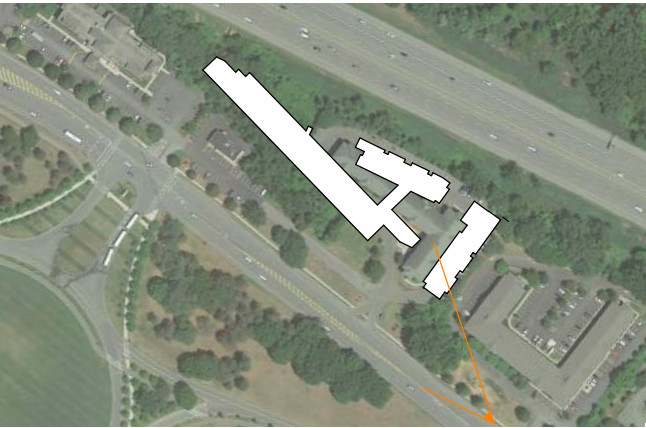

VIEW KEY







BEFORE VIEW FROM WASHINGTON AVENUE



FUTURE SIGNAGE AT  
EXISTING LOCATION

AFTER

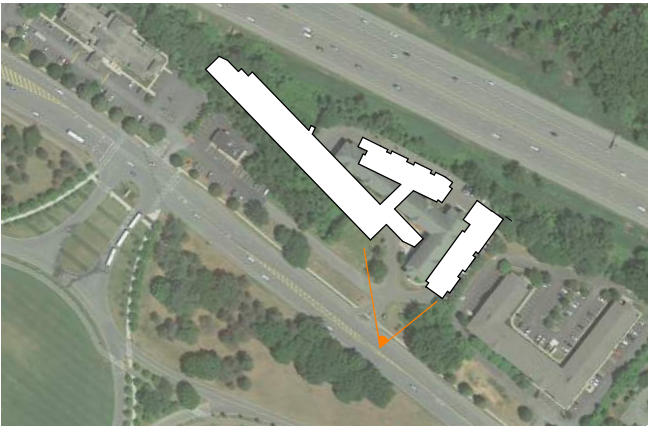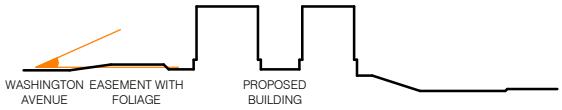

VIEW KEY







BEFORE VIEW FACING EAST ON I-90



AFTER

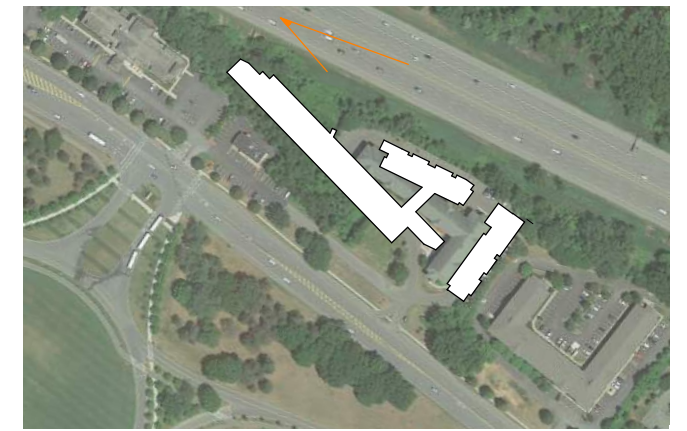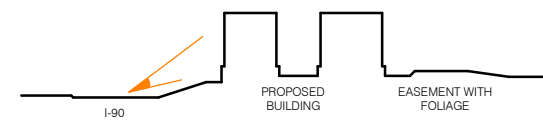

VIEW KEY







BEFORE VIEW FACING WEST ON I-90



AFTER

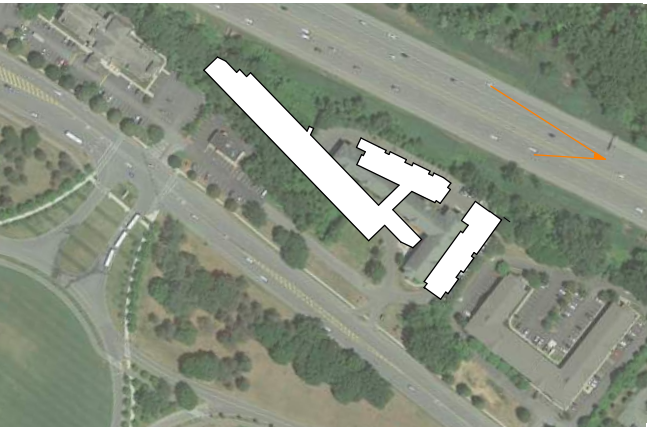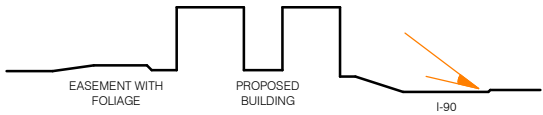

VIEW KEY







VIEW FACING EAST AT PLAZA



VIEW AT COURTYARD

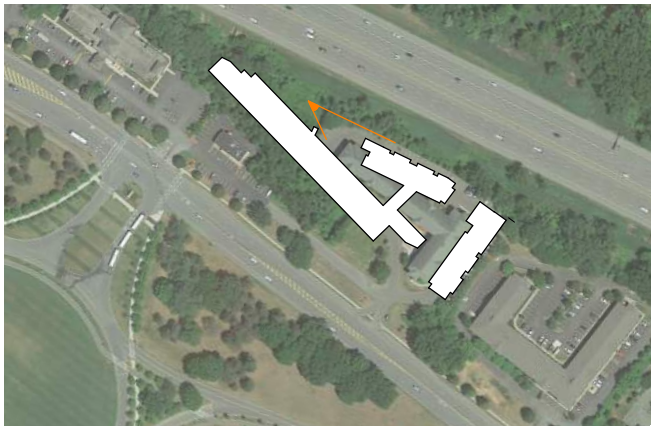

VIEW KEY

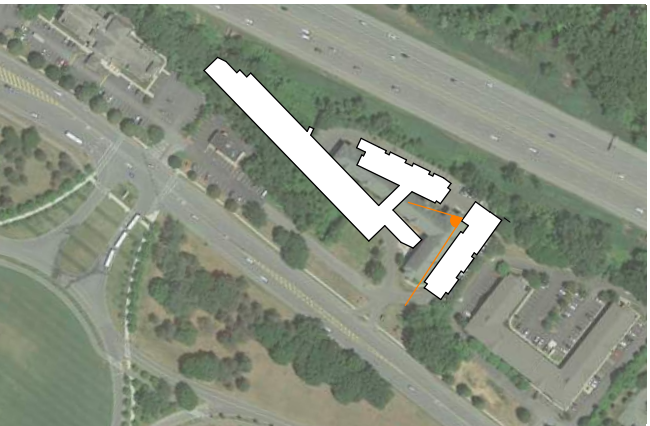

VIEW KEY