


413 N.PEARL ST - RENOVATIONS

SCHEMATIC PLAN - BASEMENT LEVEL

Date: 10/19/20

Scale: 1/16" = 1'-0"



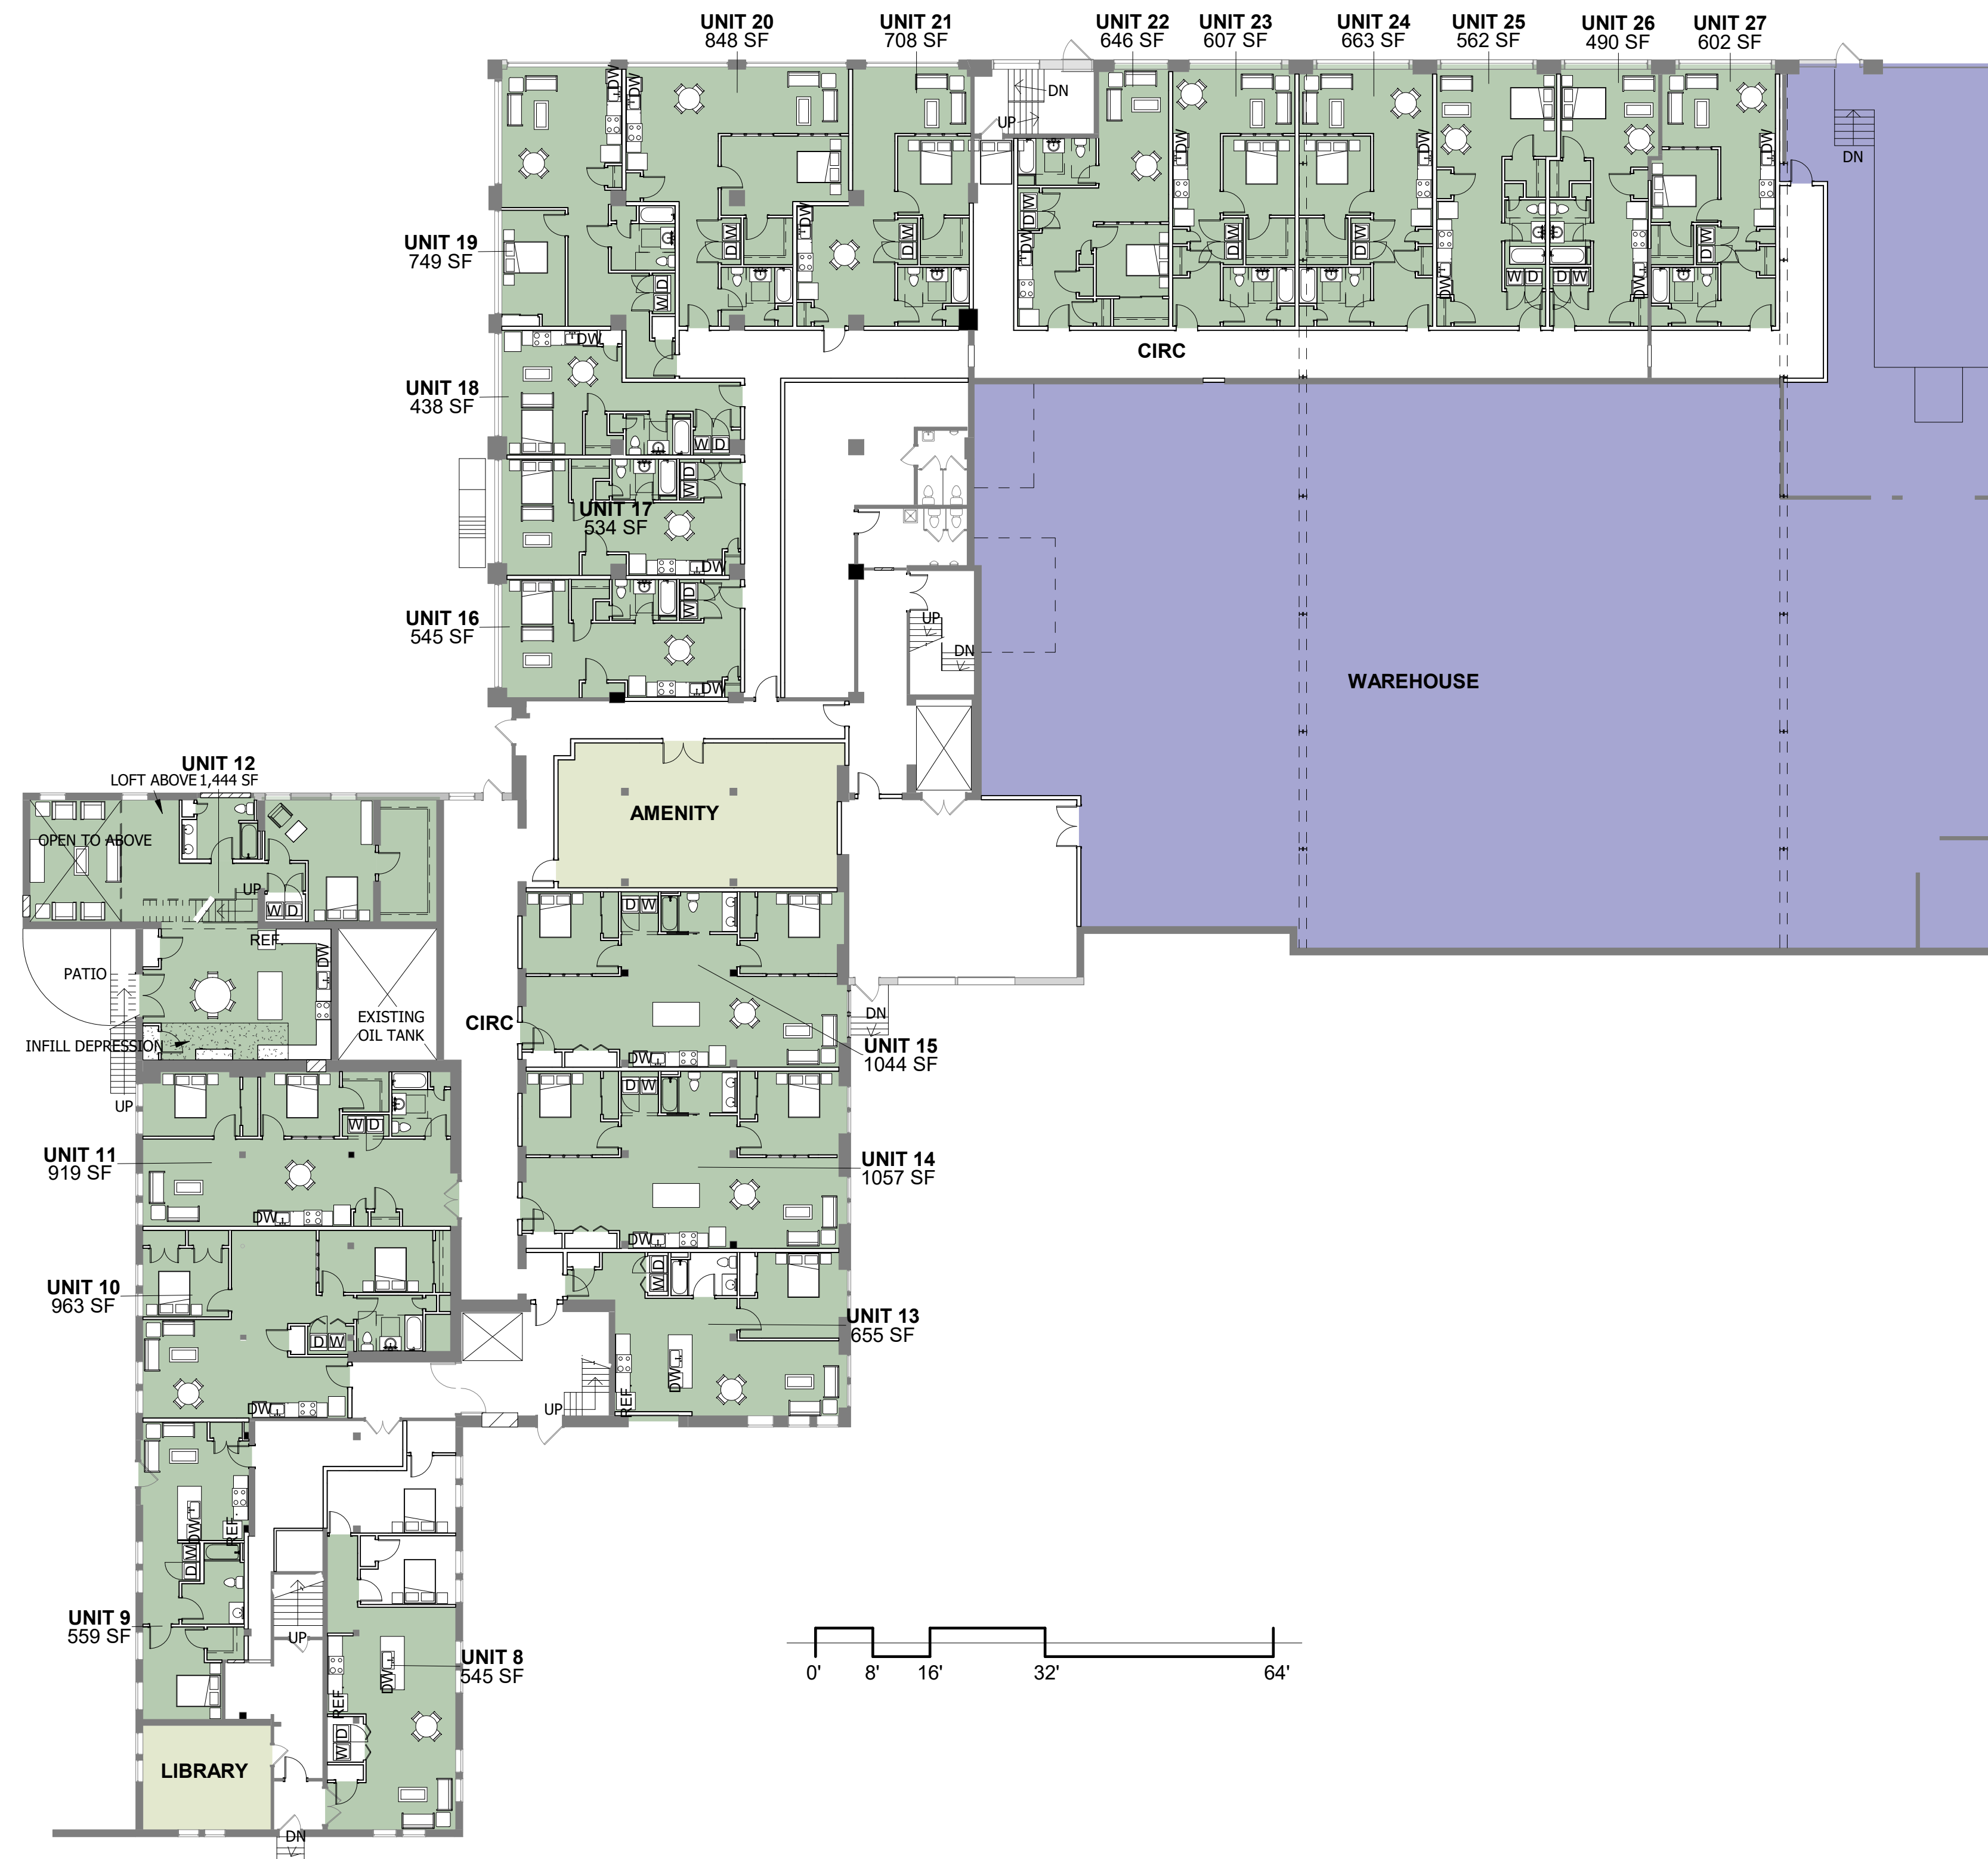

PROGRAM LEGEND

- AMENITIES
- APARTMENT
- CIRCULATION
- WAREHOUSE

413 N.PEARL ST - RENOVATIONS

SCHEMATIC PLAN - FIRST FLOOR

Date: 10/20/20



3tarchitects.com



PROGRAM LEGEND

- APARTMENT
- CIRCULATION
- SUPPORT

413 N.PEARL ST - RENOVATIONS

SCHMATIC PLAN - SECOND + THIRD + FOURTH FLOORS

Date: 10/20/20

