



Christopher Pratt George Mahony L.L.C.

ENGINEERING & OPERATION SERVICES

52-54 N. Pearl Street Albany, New York 12207

CPGM L.L.C.
Voice: 518- Fax: 518
Email:

| | | X/XX/X |
|-----|--|--------|
| No. | | Date |

THIS DOCUMENT, AND THE IDEAS AND DESIGNS INCORPORATED HEREIN, AS AN INSTRUMENT OF PROFESSIONAL SERVICE, IS THE PROPERTY OF CPGM L.L.C., THIS DOCUMENT IS NOT TO BE USED, IN WHOLE OR IN PART, FOR ANY OTHER PROJECT WITHOUT THE WRITTEN AUTHORIZATION OF CPGM L.L.C. UNAUTHORIZED DUPLICATION IS A VIOLATION OF APPLICABLE LAWS.

P.E.

Project Name and Addres

MULTI-USE PROPERTY

52-54 NORTH PEARL STREET ALBANY NEW YORK 12207

ELEVATION VIEW

Projec

52-54 North Pearl Street


Drawn By : .

Checked by :

Revisions:

Pag

A-1

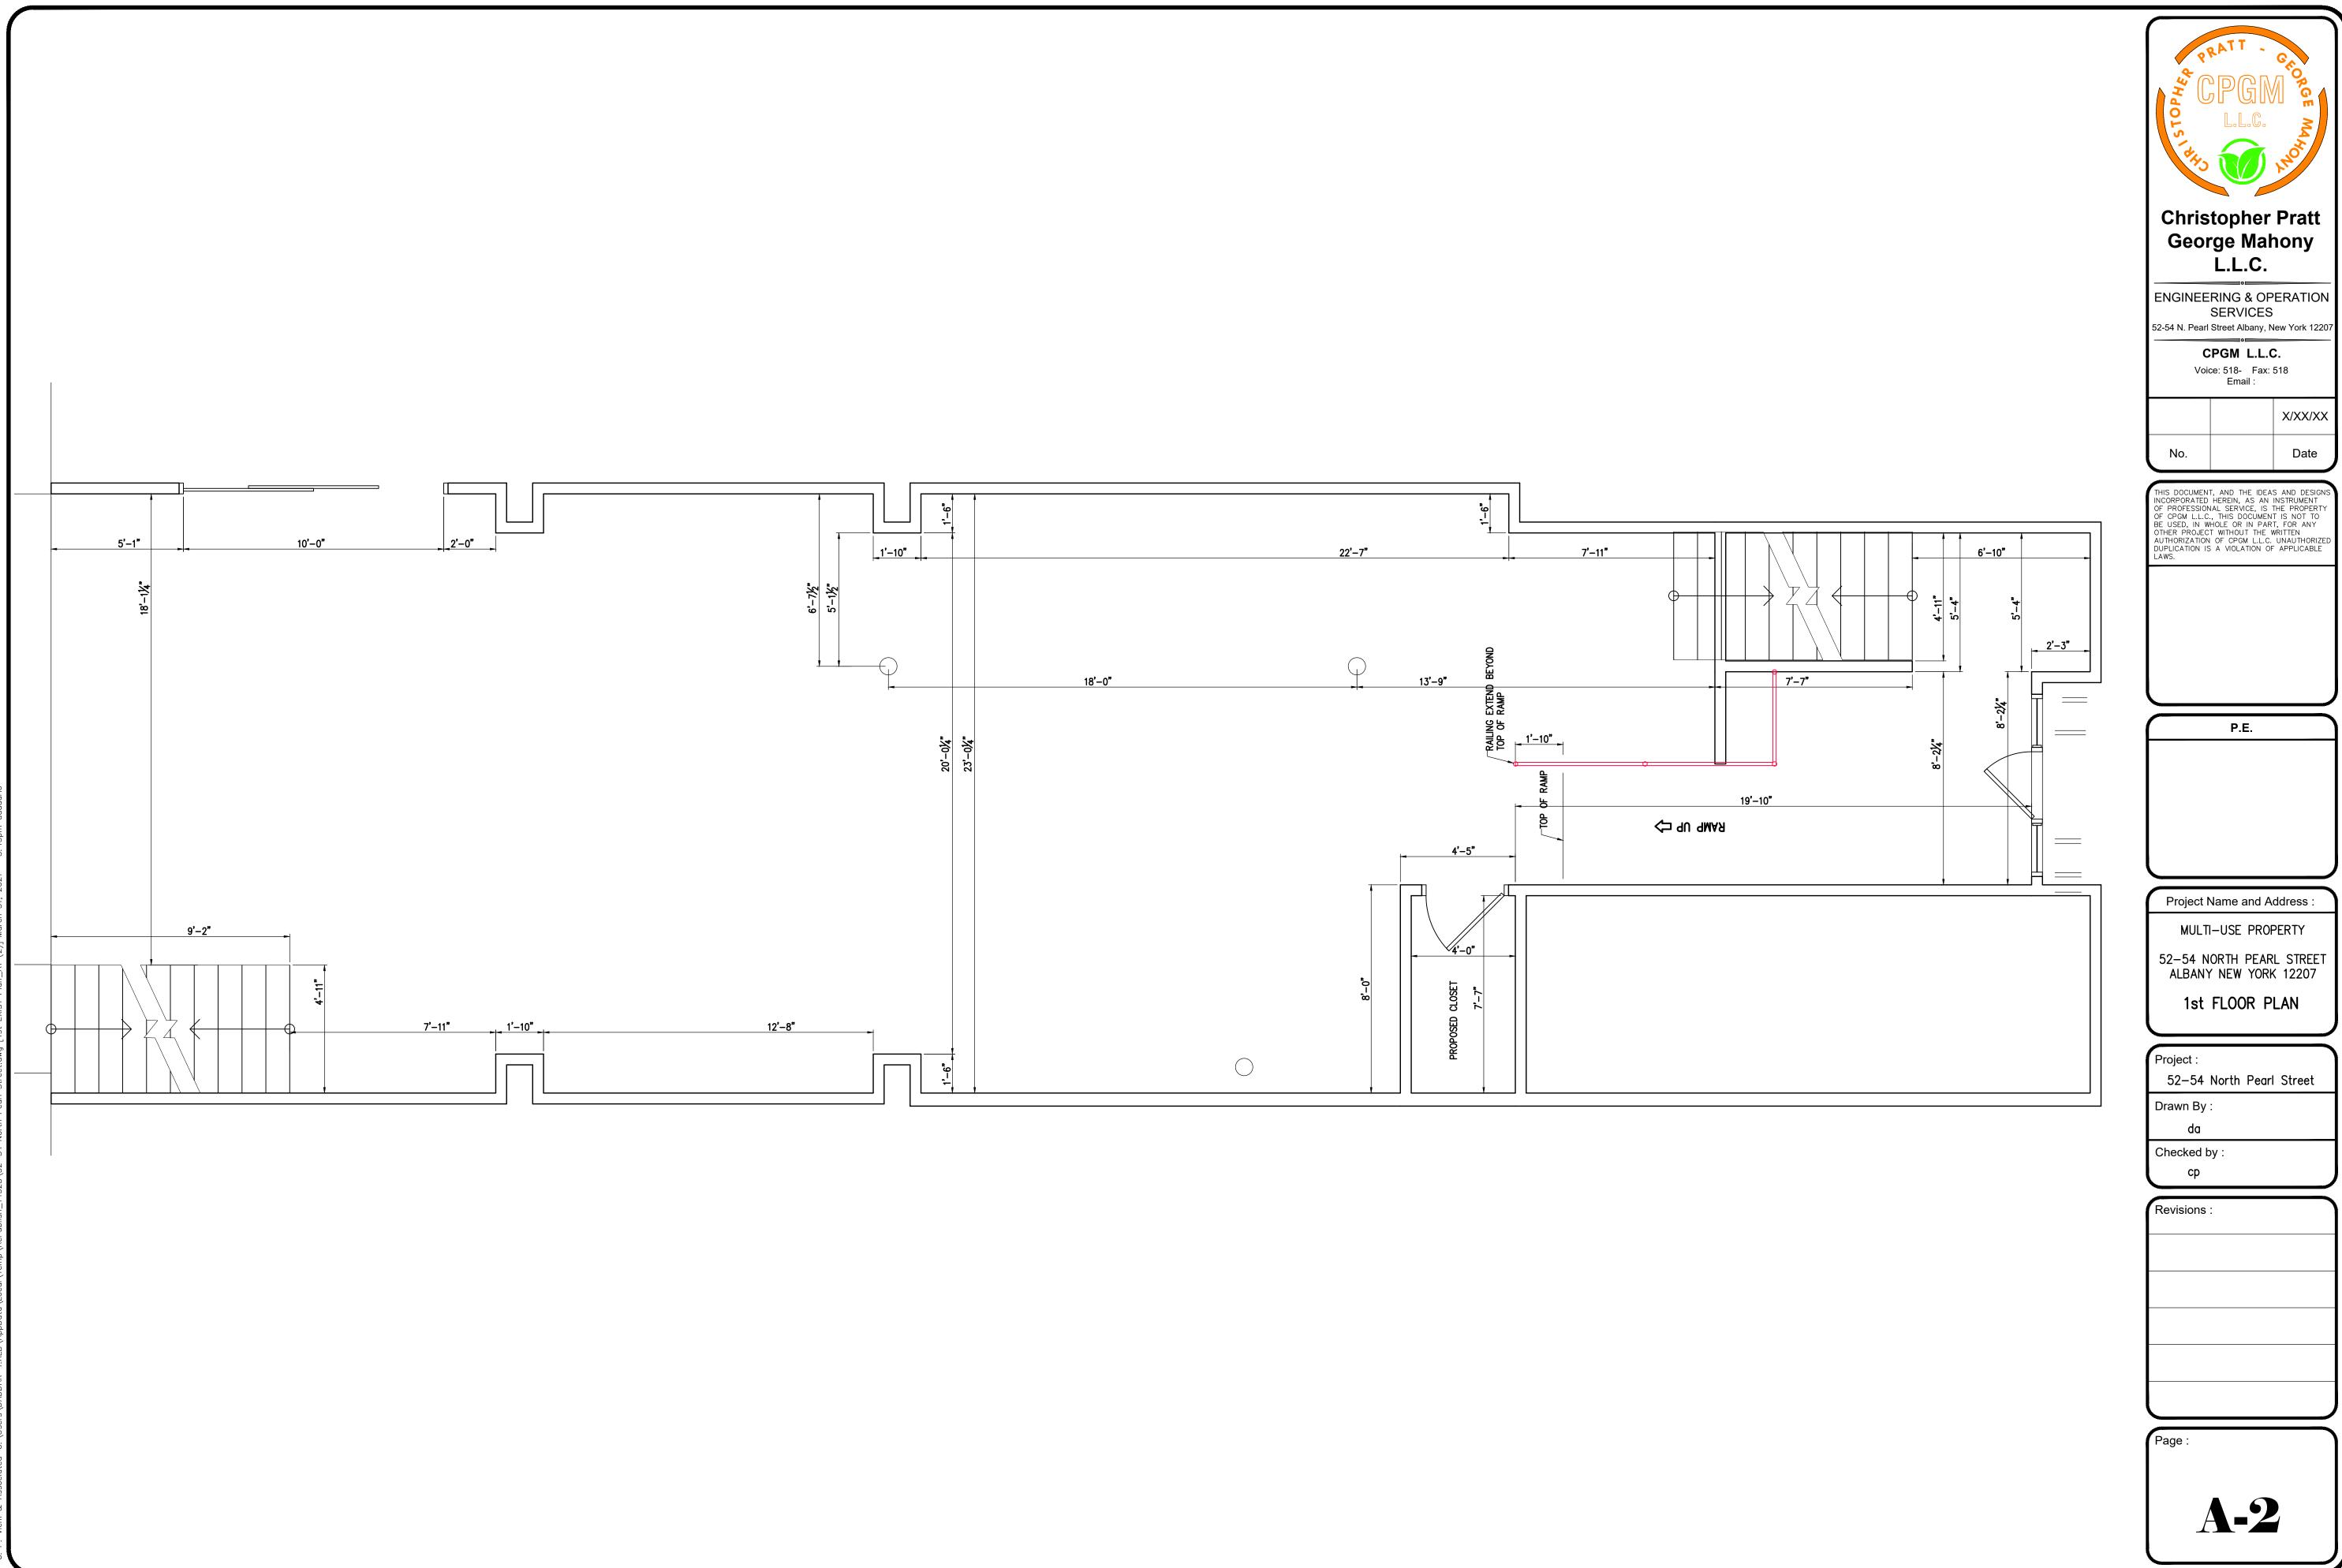



| | X/XX/XX |
|--|---------|
| | Date |