

**SRG**  
STRACHER ROTH GILMORE  
ARCHITECTS

ARCHITECTURE  
PLANNING  
INTERIOR DESIGN  
REHABILITATION

143 JAY STREET  
SCHENECTADY, NY 12305  
(518) 374-9412  
FAX (518) 374-4049  
info@srgarch.com

SEAL

PROJECT TITLE  
**CAPITAL CITY RESCUE MISSION  
SOUTH PEARL AT ARCH STREET  
ALBANY, NEW YORK**

| REVISIONS |      |             |
|-----------|------|-------------|
| NO.       | DATE | DESCRIPTION |
|           |      |             |
|           |      |             |
|           |      |             |
|           |      |             |

DATE: 3/16/2021

SCALE: AS NOTED

DRAWN BY: DAVE BARBIER

CHECKED BY: MIKE ROTH


SHEET TITLE

**BUILDING SECTION**

SHEET

**A-300**

COMM NO. 1942.01

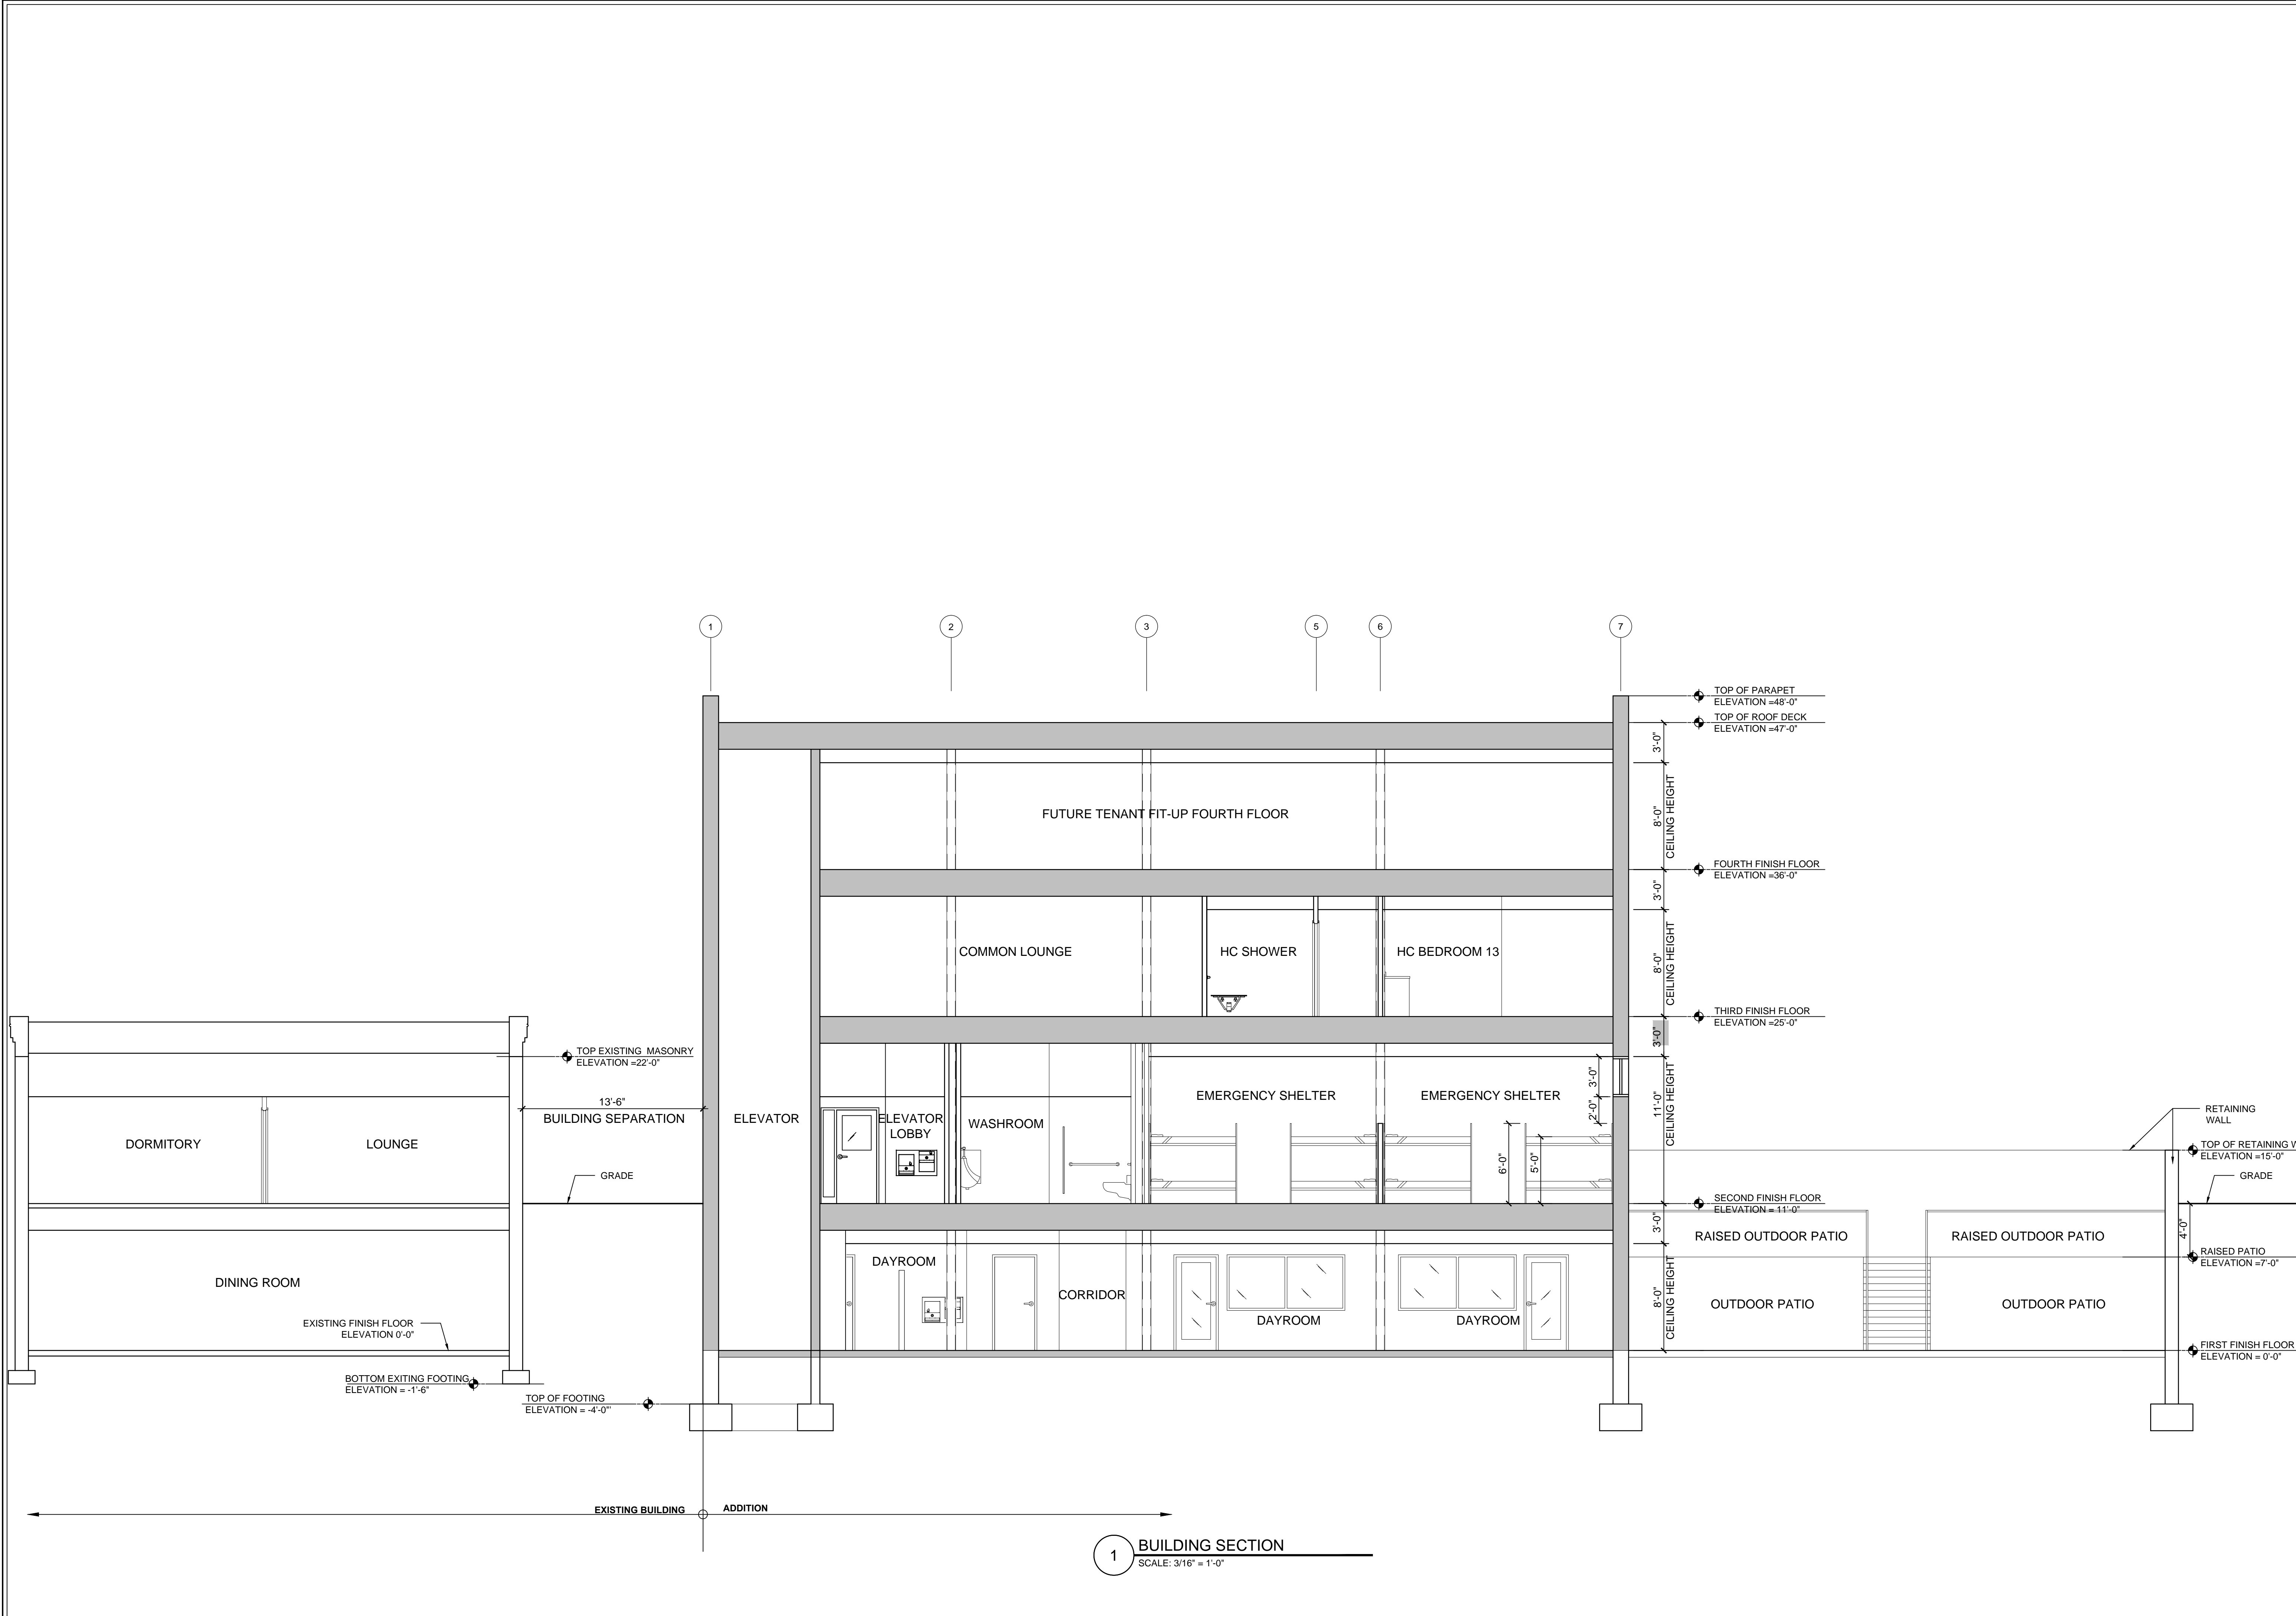

File: Z:\1942-01 CAPITAL CITY RESCUE MISSION\DWG\SSUBMIT 100A300 BUILDING SECTION.DWG  
 Saved: 3/16/2021 2:38:11 PM Plotted: 3/16/2021 2:41:24 PM User: David Barber