


N/F
800 CENTRAL LLC
TA# 53.83-1-12
BOOK 2788, PAGE 1046
ZONING DISTRICT MU-CH

N/F
800 CENTRAL LLC
TA# 53.83-1-12
BOOK 2788, PAGE 1046
ZONING DISTRICT MU-CH

N/F
808 CENTRAL AVENUE LLC
TA# 53.83-1-11
BOOK 2735, PAGE 963
AREA=5.331± ACRES
ZONING DISTRICT MU-CH

N/F
A G K ASSOCIATES INC
TA# 53.83-1-6.2
BOOK 2407, PAGE 709
ZONING DISTRICT MU-CH

N/F
A G K ASSOCIATES INC
TA# 53.83-1-9.2
BOOK 2735, PAGE 963
AREA=0.406± ACRES
ZONING DISTRICT MU-CH

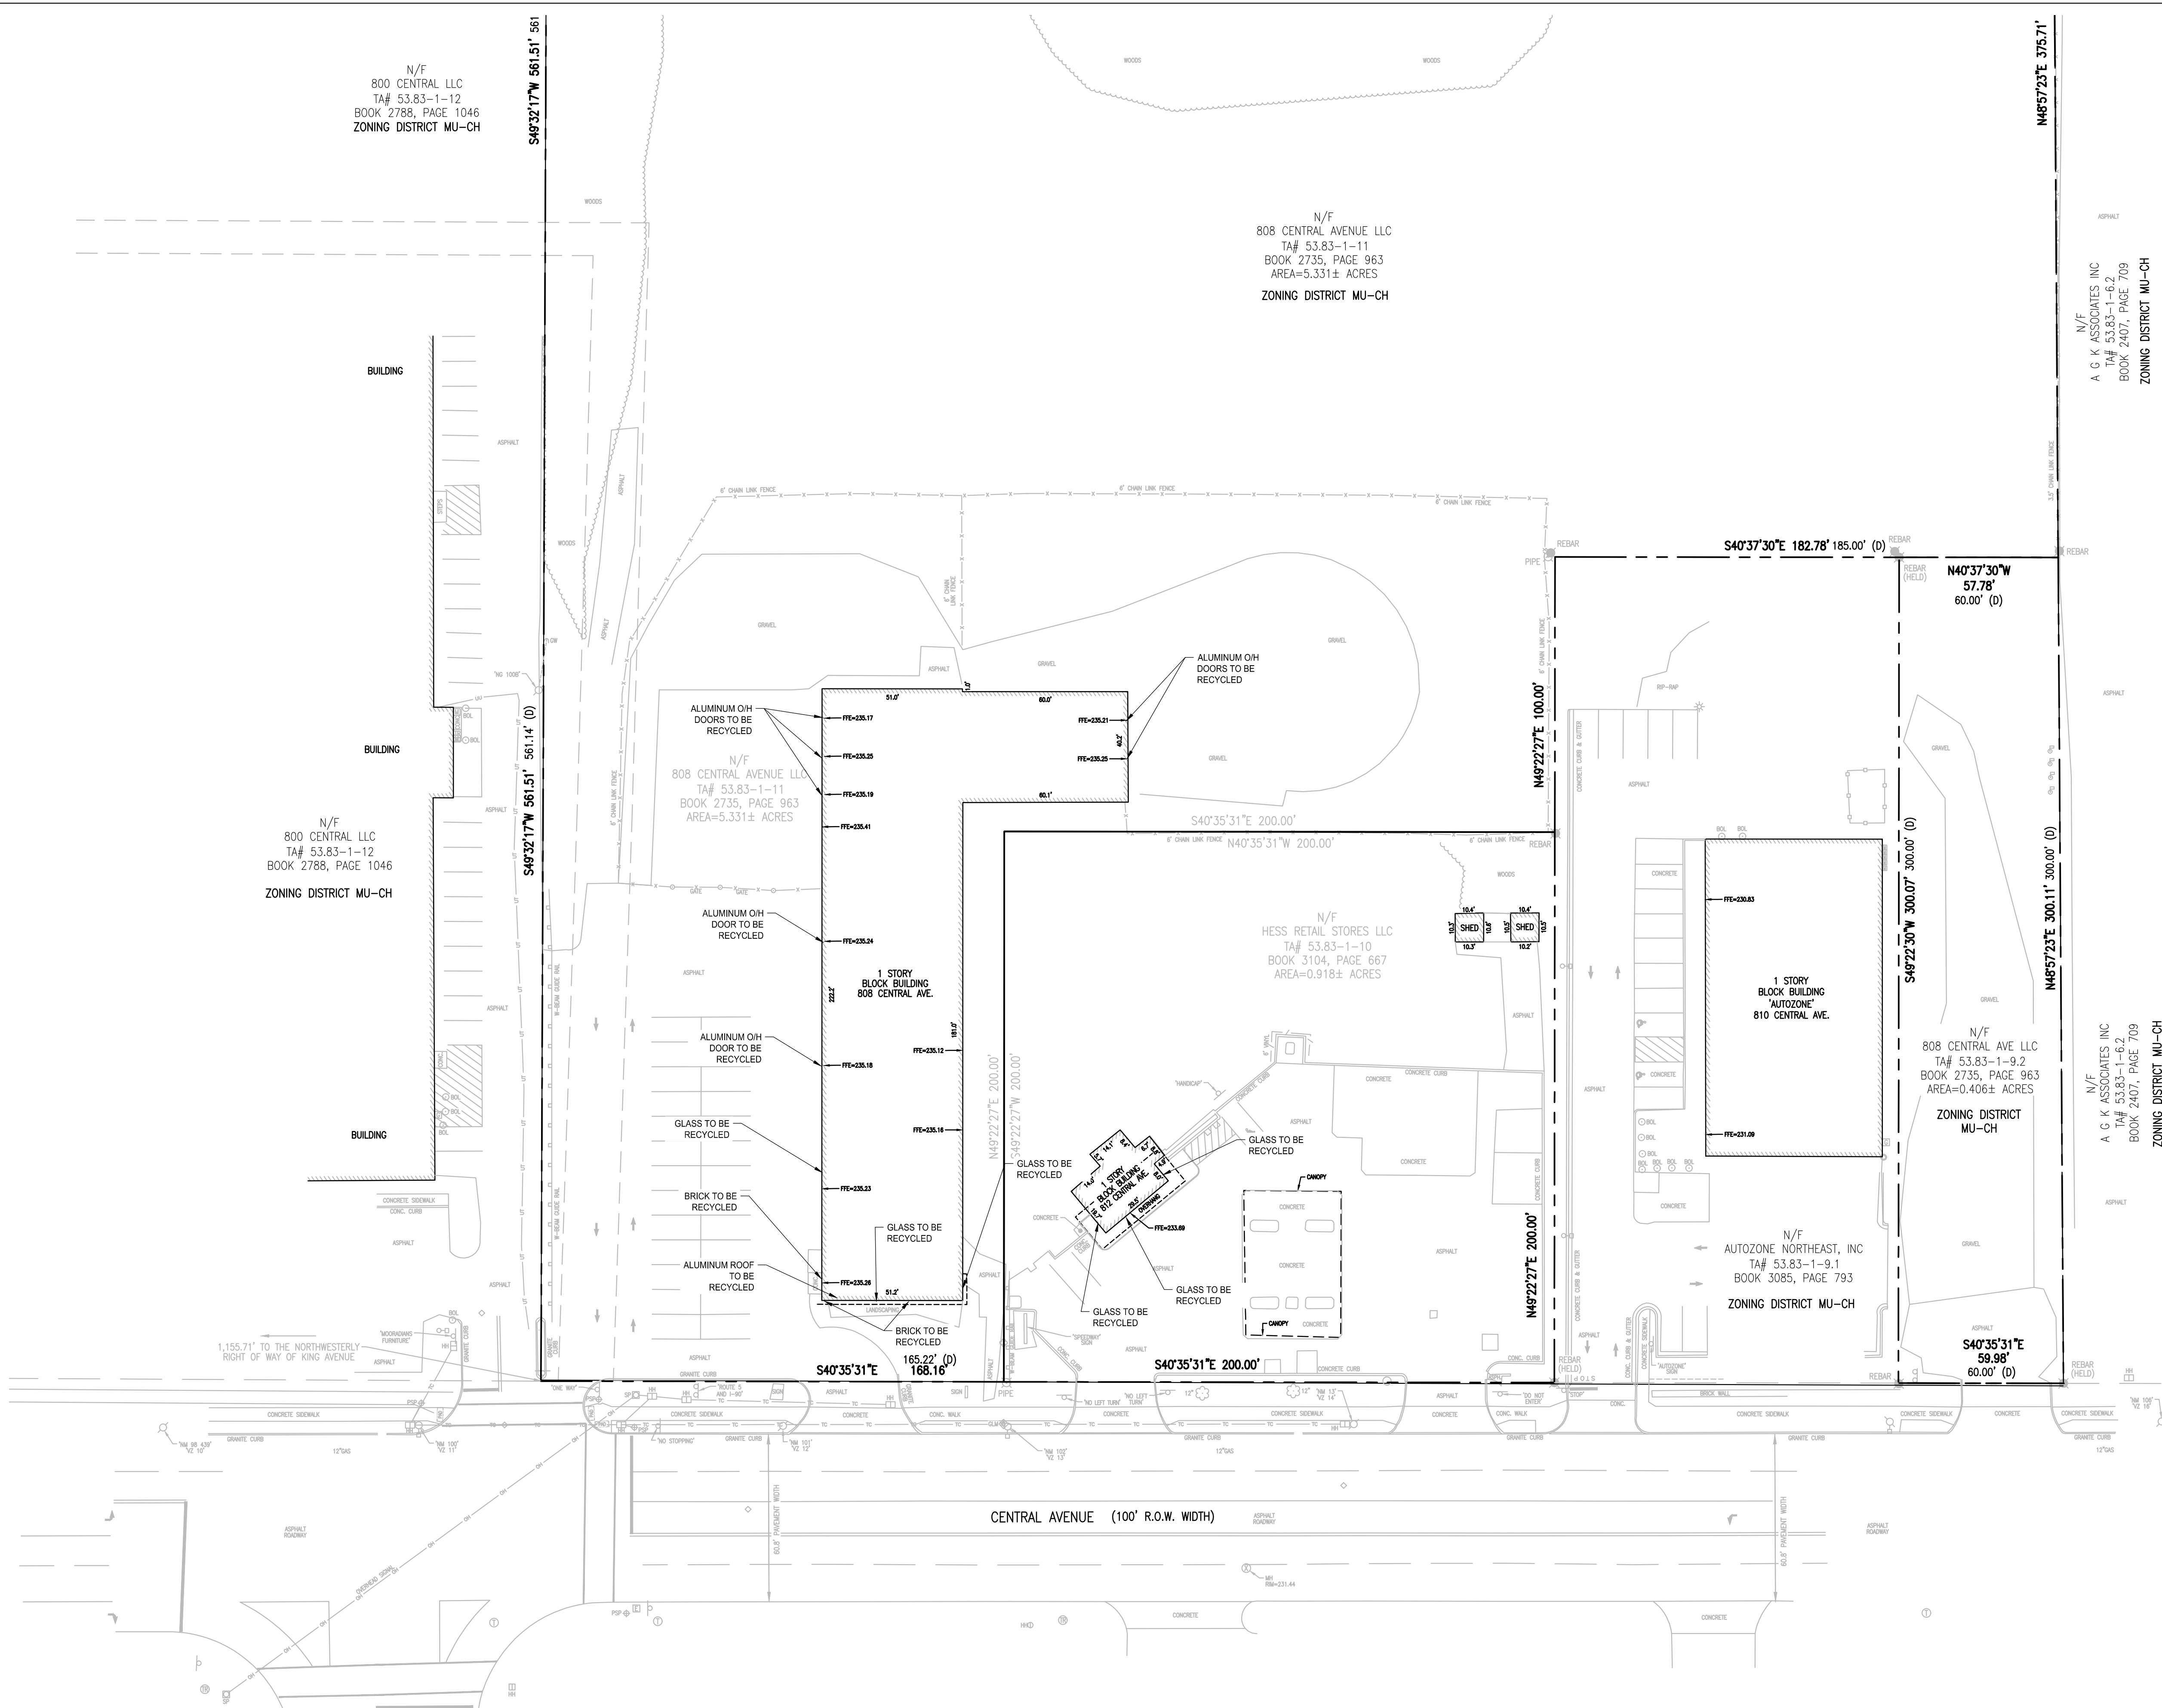

B BERGMANN
ARCHITECTS ENGINEERS PLANNERS
280 East Broad Street, Suite 200
Rochester, New York 14604
office: 565.232.5135
fax: 565.232.4652
www.bergmannpc.com

Speedway
Prepared By:
Engineering and Construction Dept.
Enon, OH 45323

NO.	REVISIONS	DATE	BY	APP'D
0	INITIAL PLAN SUBMITTAL	08/04/20		
1	INITIAL FE PLAN SUBMITTAL	04/15/21		

This drawing is the property of Speedway and is not to be used or reproduced without expressed written consent of Speedway.

DEBRIS DISPERSION PLAN
NEW BUILD
804 CENTRAL AVENUE
ALBANY COUNTY
CITY OF ALBANY, NY

STORE OR BLDG NO.	7586
VERSION OR PROJECT ID	129906
SCALE	0
DESIGN TEAM	DATE
DGNR.	
P.MGR.	
R.VNR.	
DRWG. NO.	